



CUADRO DE CONSTRUCCION DEL LOTE 12, MZA 2

LADO		RUMBO	DISTANCIA	V	COORDENADAS		COLINDANTES
EST	PV				Y	X	
				16	3,591,401.7798	490,041.5108	
16	17	N 64°36'48.97" W	11.347	17	3,591,406.6444	490,031.2596	LOTE 13
17	18	S 35°50'53.72" W	25.423	18	3,591,386.0375	490,016.3711	CALLE SIN NOMBRE
18	19	S 64°36'48.97" E	16.995	19	3,591,378.7513	490,031.7252	CALLE SIN NOMBRE
19	16	N 23°01'20.43" E	25.021	16	3,591,401.7798	490,041.5108	LOTE 11

SUPERFICIE = 354.28 m²

CUADRO DE CONSTRUCCION DE LIGA

LADO		RUMBO	DISTANCIA	V	COORDENADAS	
EST	PV				Y	X
				19	3,591,378.7513	490,031.7252
19	16	N 23°01'20.43" E	25.021	16	3,591,401.7798	490,041.5108
16	III-080	N 23°35'34.34" E	855.777	III-080	3,592,186.0246	490,384.0228
III-080	III-081	S 79°10'21.29" W	319.900	III-081	3,592,125.9310	490,069.8180
III-081	19	S 02°55'06.71" W	748.150	19	3,591,378.7513	490,031.7252

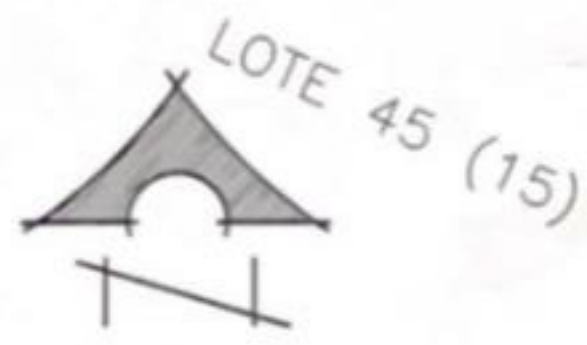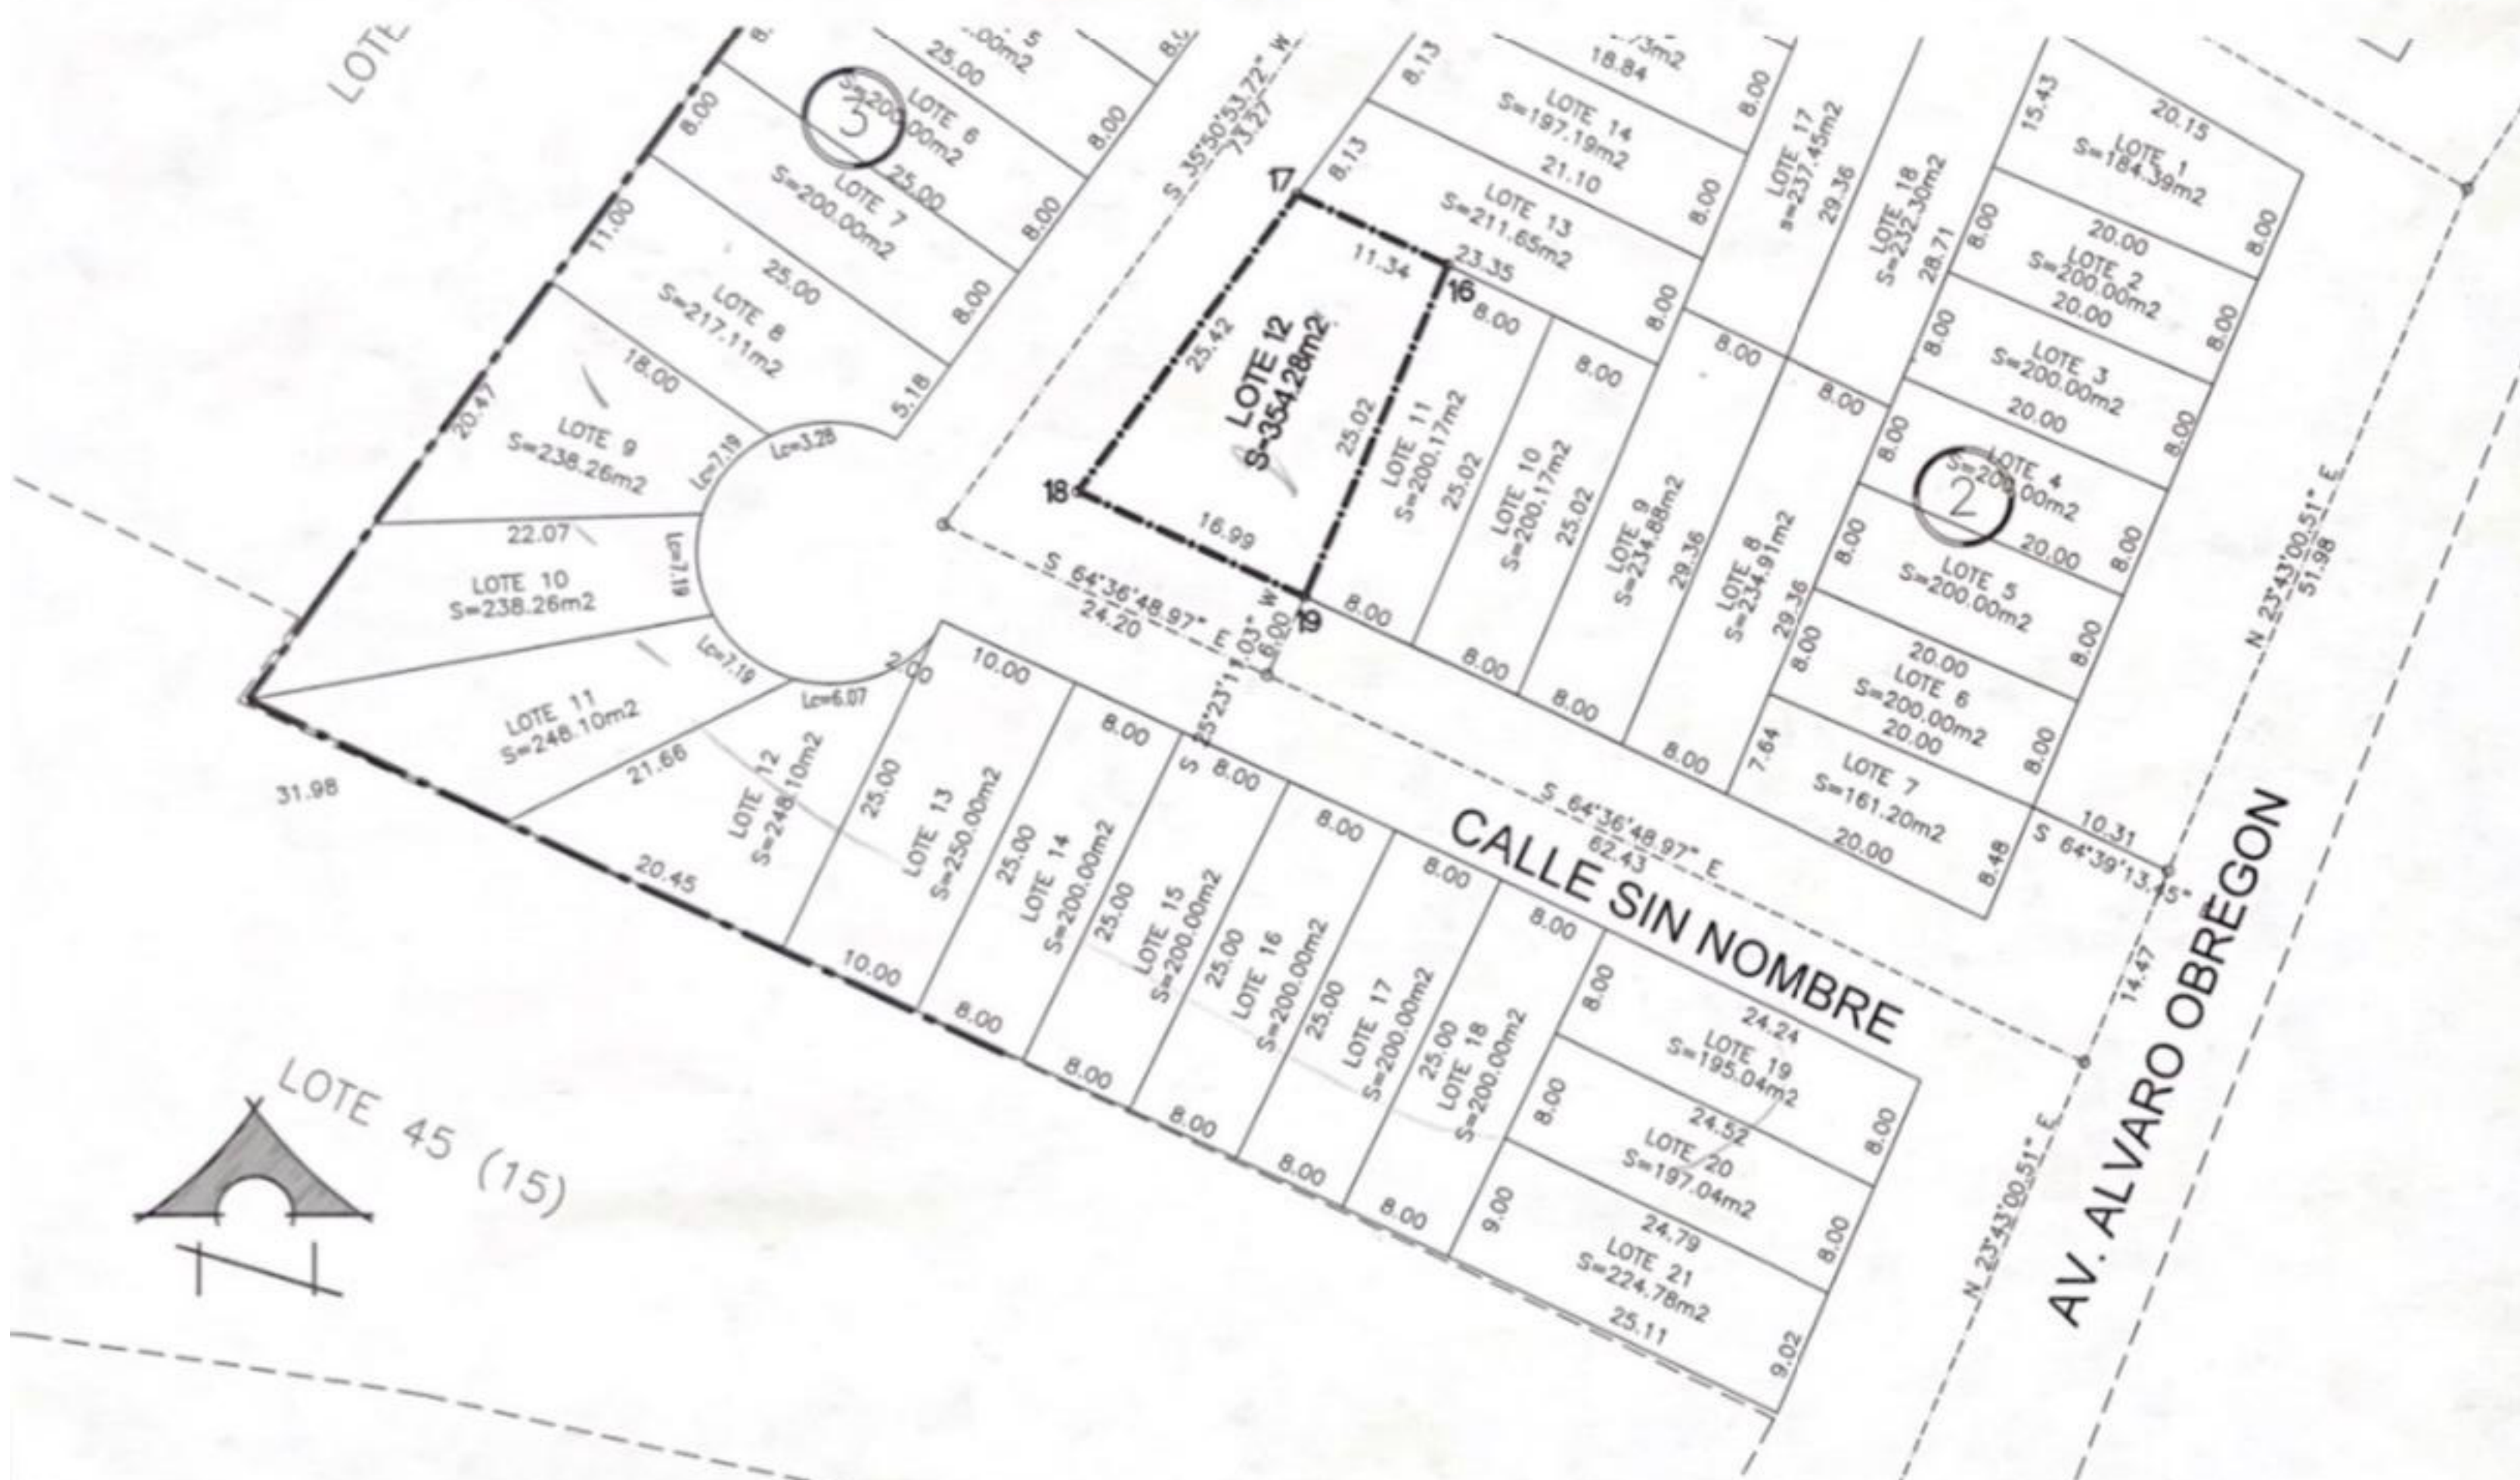


CUADRO DE CONSTRUCCION DEL LOTE 19, MZA 3

LADO		RUMBO	DISTANCIA	V	COORDENADAS		COLINDANTES
EST	PV				Y	X	
				7	3,591,337.9566	490,071.0410	
7	10	N 23°29'54.07" E	8.00	10	3,591,345.2972	490,074.2325	AV. ALVARO OBREGON
10	11	N 64°36'48.99" W	24.24	11	3,591,355.6897	490,052.3325	CALLE
11	8	S 25°29'00.71" W	8.00	8	3,591,348.4680	490,048.8905	LOTE 18
8	7	S 64°36'48.97" E	24.52	7	3,591,337.9566	490,071.0410	LOTE 20

SUPERFICIE = 195.04 m2

CUADRO DE CONSTRUCCION DE LIGA

LADO		RUMBO	DISTANCIA	V	COORDENADAS	
EST	PV				Y	X
				8	3,591,348.4680	490,048.8905
8	7	S 64°36'48.97" E	24.518	7	3,591,337.9566	490,071.0410
7	III-080	N 20°15'24.18" E	903.978	III-080	3,592,186.0246	490,384.0228
III-080	III-081	S 79°10'21.29" W	319.900	III-081	3,592,125.9310	490,069.8180
III-081	8	S 01°32'30.82" W	777.745	8	3,591,348.4680	490,048.8905

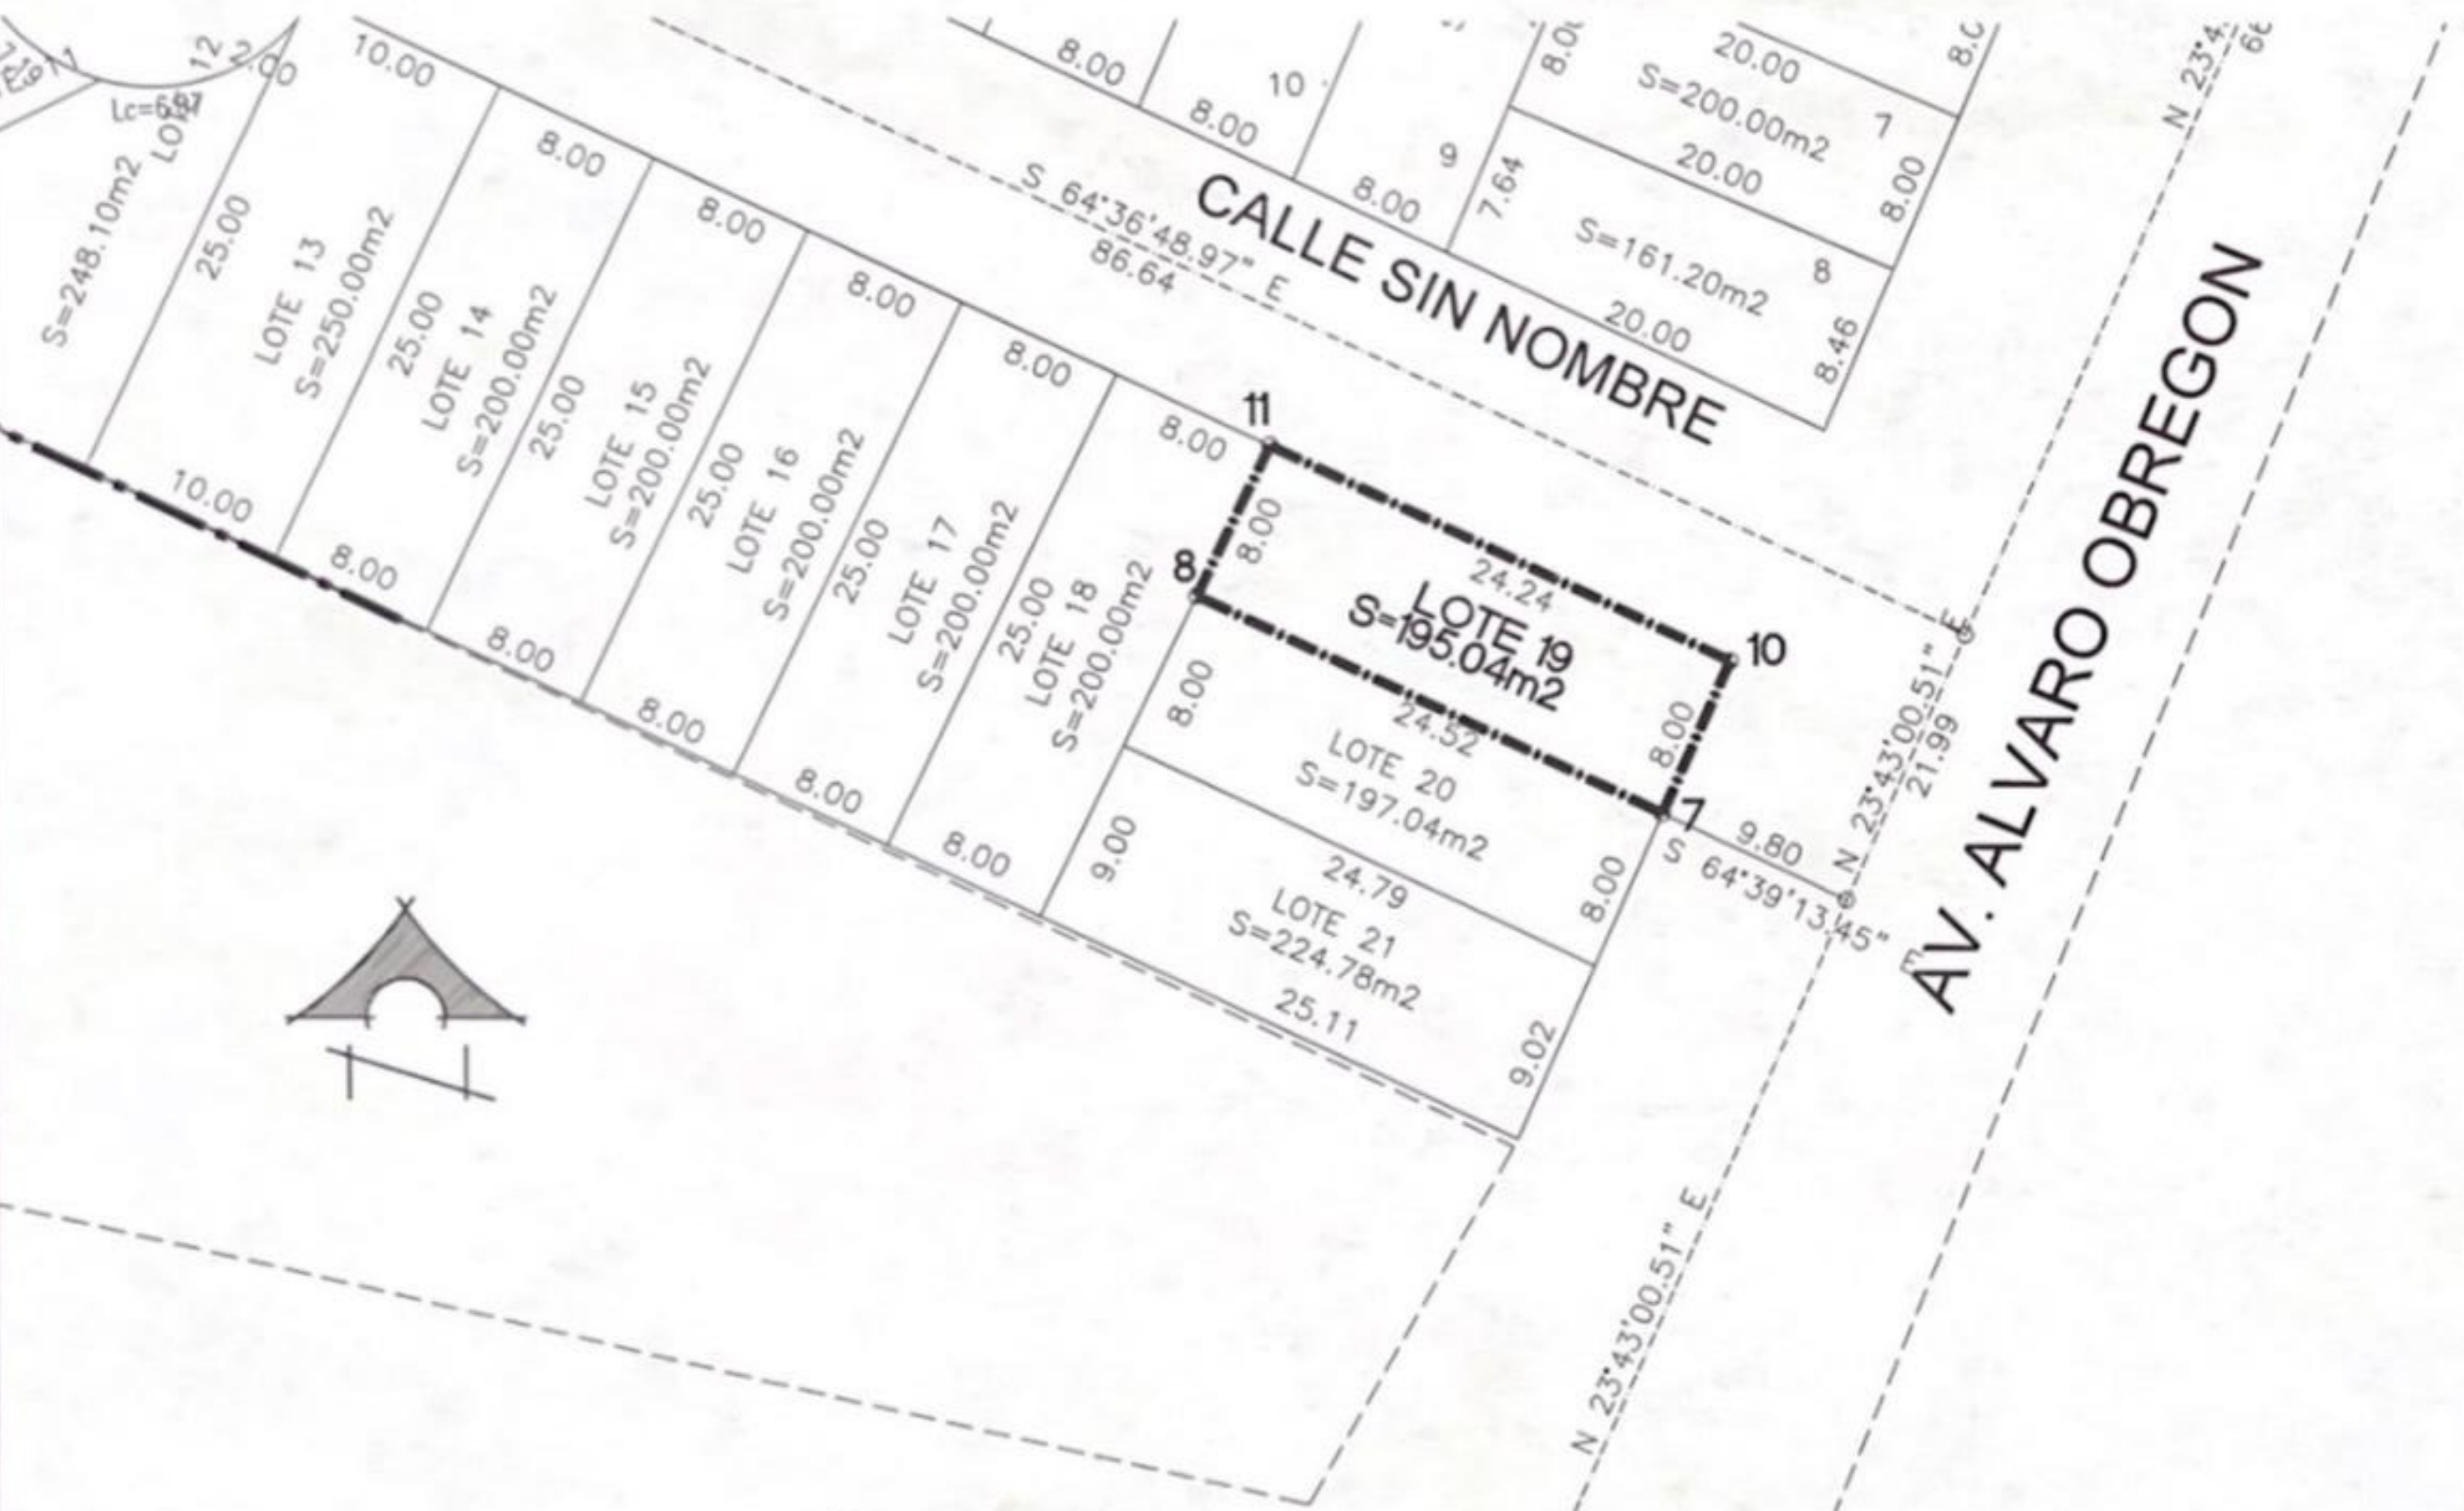


CUADRO DE CONSTRUCCION DEL LOTE 20, MZA 3

LADO		RUMBO	DISTANCIA	V	COORDENADAS		COLINDANTES
EST	PV				Y	X	
				2	3,591,341.2463	490,045.4485	
2	1	S 64°39'13.45" E	24.79	1	3,591,330.6320	490,067.8564	LOTE 21
1	7	N 23°29'54.07" E	8.00	7	3,591,337.9568	490,071.0410	AV. ALVARO OBREGON
7	8	N 64°36'48.97" W	24.52	8	3,591,348.4680	490,048.8905	LOTE 19
8	2	S 25°29'00.71" W	8.00	2	3,591,341.2463	490,045.4485	LOTE 18

SUPERFICIE = 197.04 m²

CUADRO DE CONSTRUCCION DE LIGA

LADO		RUMBO	DISTANCIA	V	COORDENADAS	
EST	PV				Y	X
				2	3,591,341.2463	490,045.4485
2	1	S 64°39'13.45" E	24.795	1	3,591,330.6320	490,067.8564
1	III-080	N 20°17'06.33" E	911.953	III-080	3,592,186.0246	490,384.0228
III-080	III-081	S 79°10'21.29" W	319.900	III-081	3,592,125.9310	490,069.8180
III-081	2	S 01°46'43.79" W	785.063	2	3,591,341.2463	490,045.4485

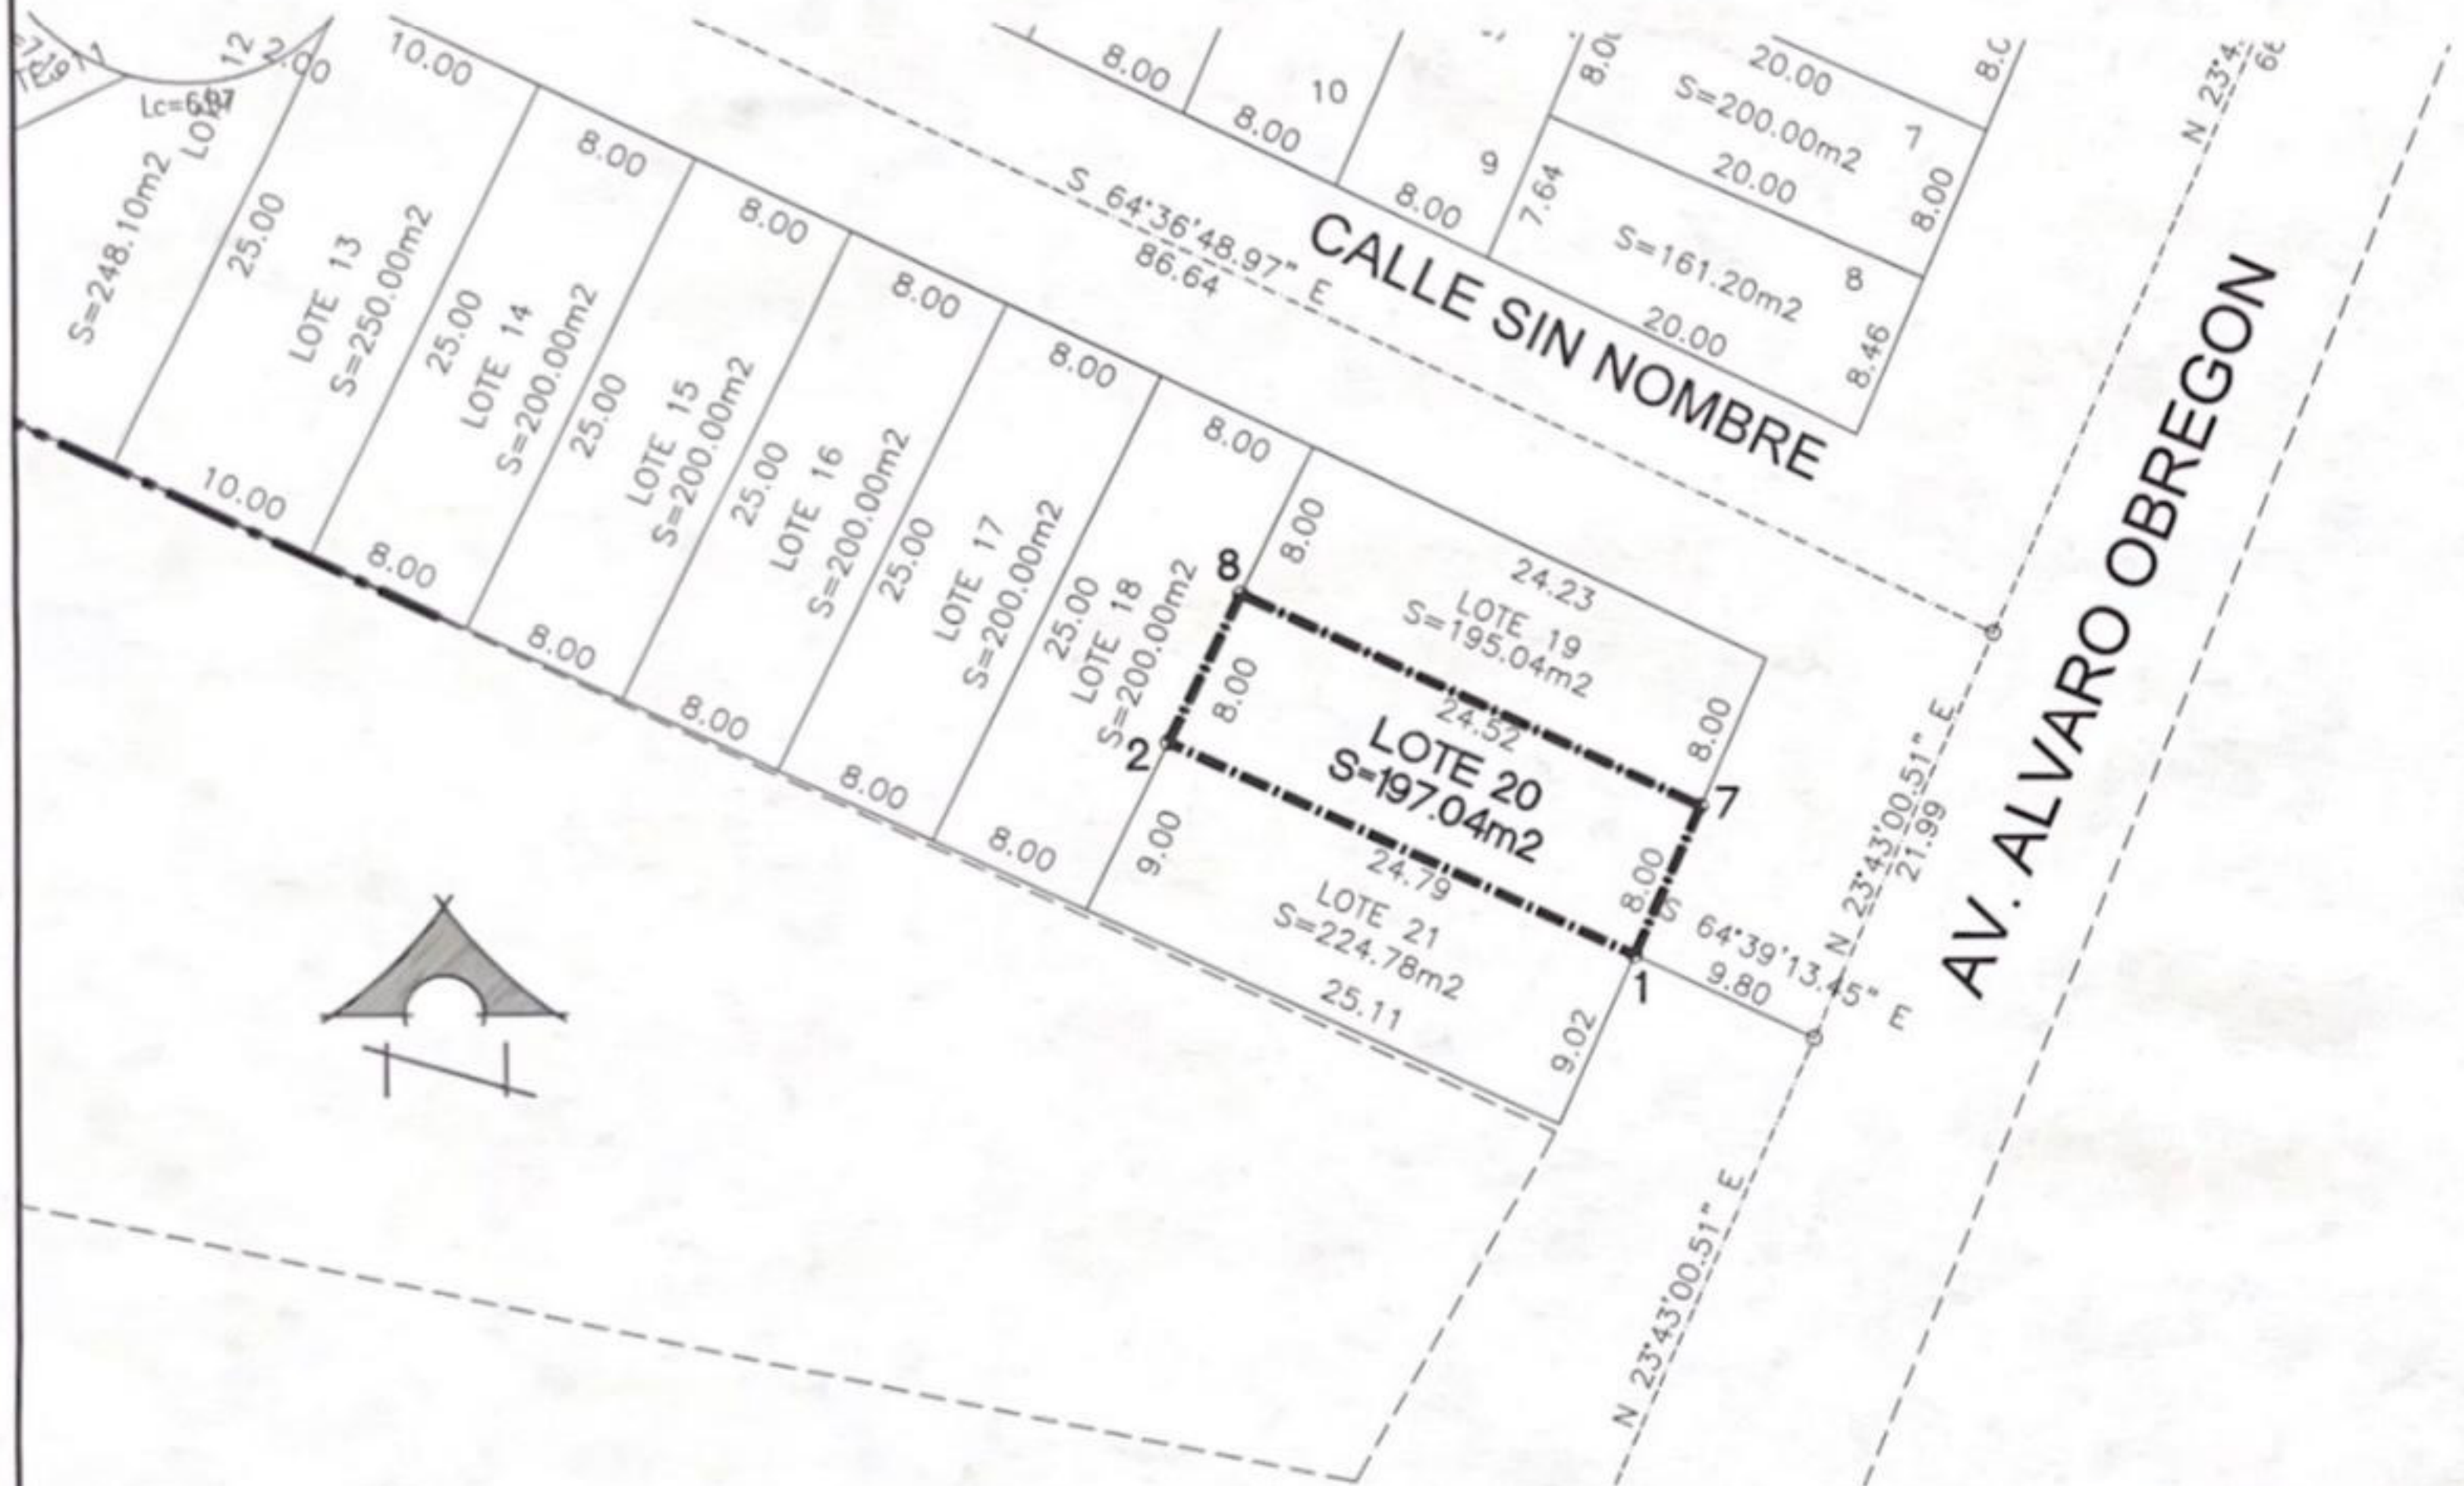


CUADRO DE CONSTRUCCION DEL LOTE 18, MZA 3

LADO		RUMBO	DISTANCIA	V	COORDENADAS		COLINDANTES
EST	PV				Y	X	
				12	3,591,359.1194	490,045.1050	
12	13	S 25°29'00.71" W	25.00	13	3,591,336.5640	490,034.3548	LOTE 17
13	14	S 64°30'59.29" E	8.00	14	3,591,333.1220	490,041.5763	LOTE 45 (15)
14	11	N 25°29'00.71" E	25.00	11	3,591,355.6897	490,052.3325	LOTE 19, LOTE 20, LOTE 21
11	12	N 64°36'48.91" W	8.00	12	3,591,359.1194	490,045.1050	CALLE SIN NOMBRE

SUPERFICIE = 200.00 m²

CUADRO DE CONSTRUCCION DE LIGA

LADO		RUMBO	DISTANCIA	V	COORDENADA	
EST	PV				Y	X
				13	3,591,336.5640	490,034.35
13	12	N 25°29'15.90" E	24.986	12	3,591,359.1186	490,045.10
12	III-080	N 22°17'12.42" E	893.665	III-080	3,592,186.0246	490,384.02
III-080	III-081	S 79°10'21.29" W	319.900	III-081	3,592,125.9310	490,069.81
III-081	13	S 02°34'20.50" W	790.163	13	3,591,336.5640	490,034.35

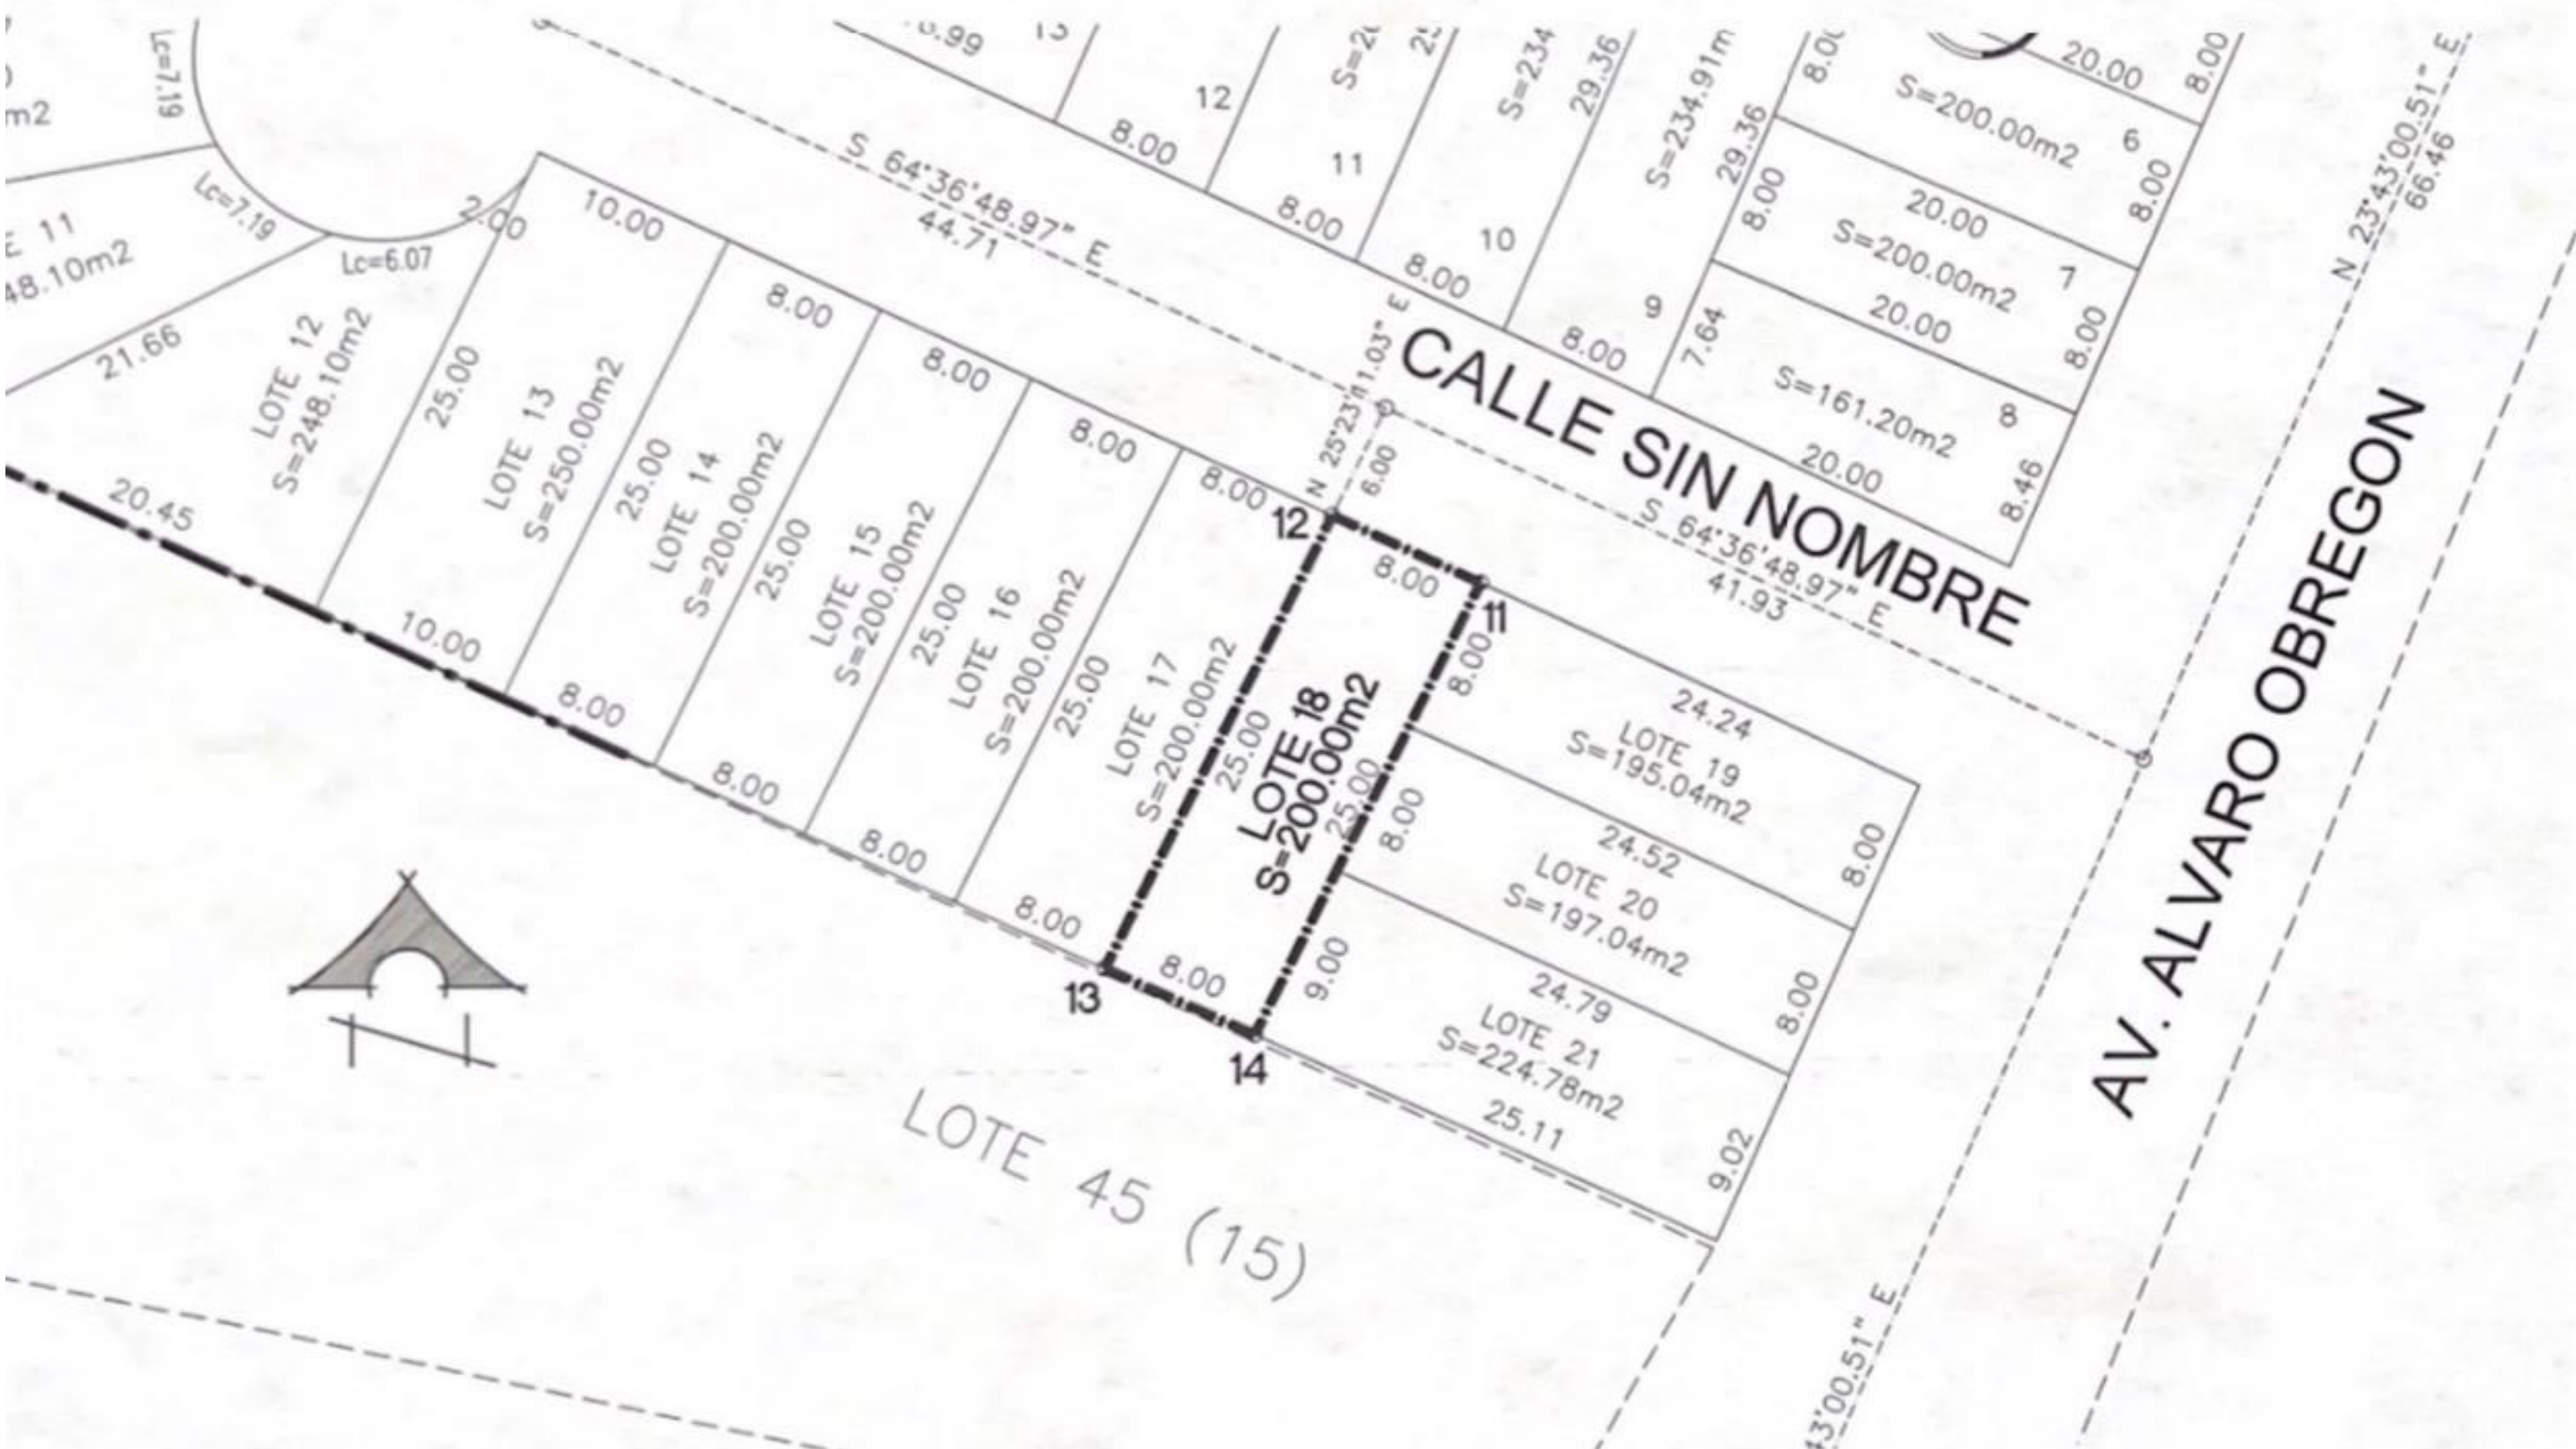


CUADRO DE CONSTRUCCION DEL LOTE 17, MZA 3

LADO		RUMBO	DISTANCIA	V	COORDENADAS		COLINDANTES
EST	PV				Y	X	
				13	3,591,336.5517	490,034.3487	
13	12	N 25°29'00.71" E	25.000	12	3,591,359.1194	490,045.1050	LOTE 18
12	16	N 64°36'48.97" W	8.000	16	3,591,362.5492	490,037.8775	CALLE SIN NOMBRE
16	17	S 25°29'00.17" W	25.000	17	3,591,339.9814	490,027.1213	LOTE 16
17	13	S 64°36'48.97" E	8.000	13	3,591,336.5517	490,034.3487	LOTE 45 (15)

SUPERFICIE = 200.00 m²

CUADRO DE CONSTRUCCION DE LIGA

LADO		RUMBO	DISTANCIA	V	COORDENADAS	
EST	PV				Y	X
				13	3,591,336.5640	490,034.3546
13	12	N 25°29'15.90" E	24.986	12	3,591,359.1186	490,045.1067
12	III-080	N 22°17'12.42" E	893.665	III-080	3,592,186.0246	490,384.0228
III-080	III-081	S 79°10'21.29" W	319.900	III-081	3,592,125.9310	490,069.8180
III-081	13	S 02°34'20.50" W	790.163	13	3,591,336.5640	490,034.3546

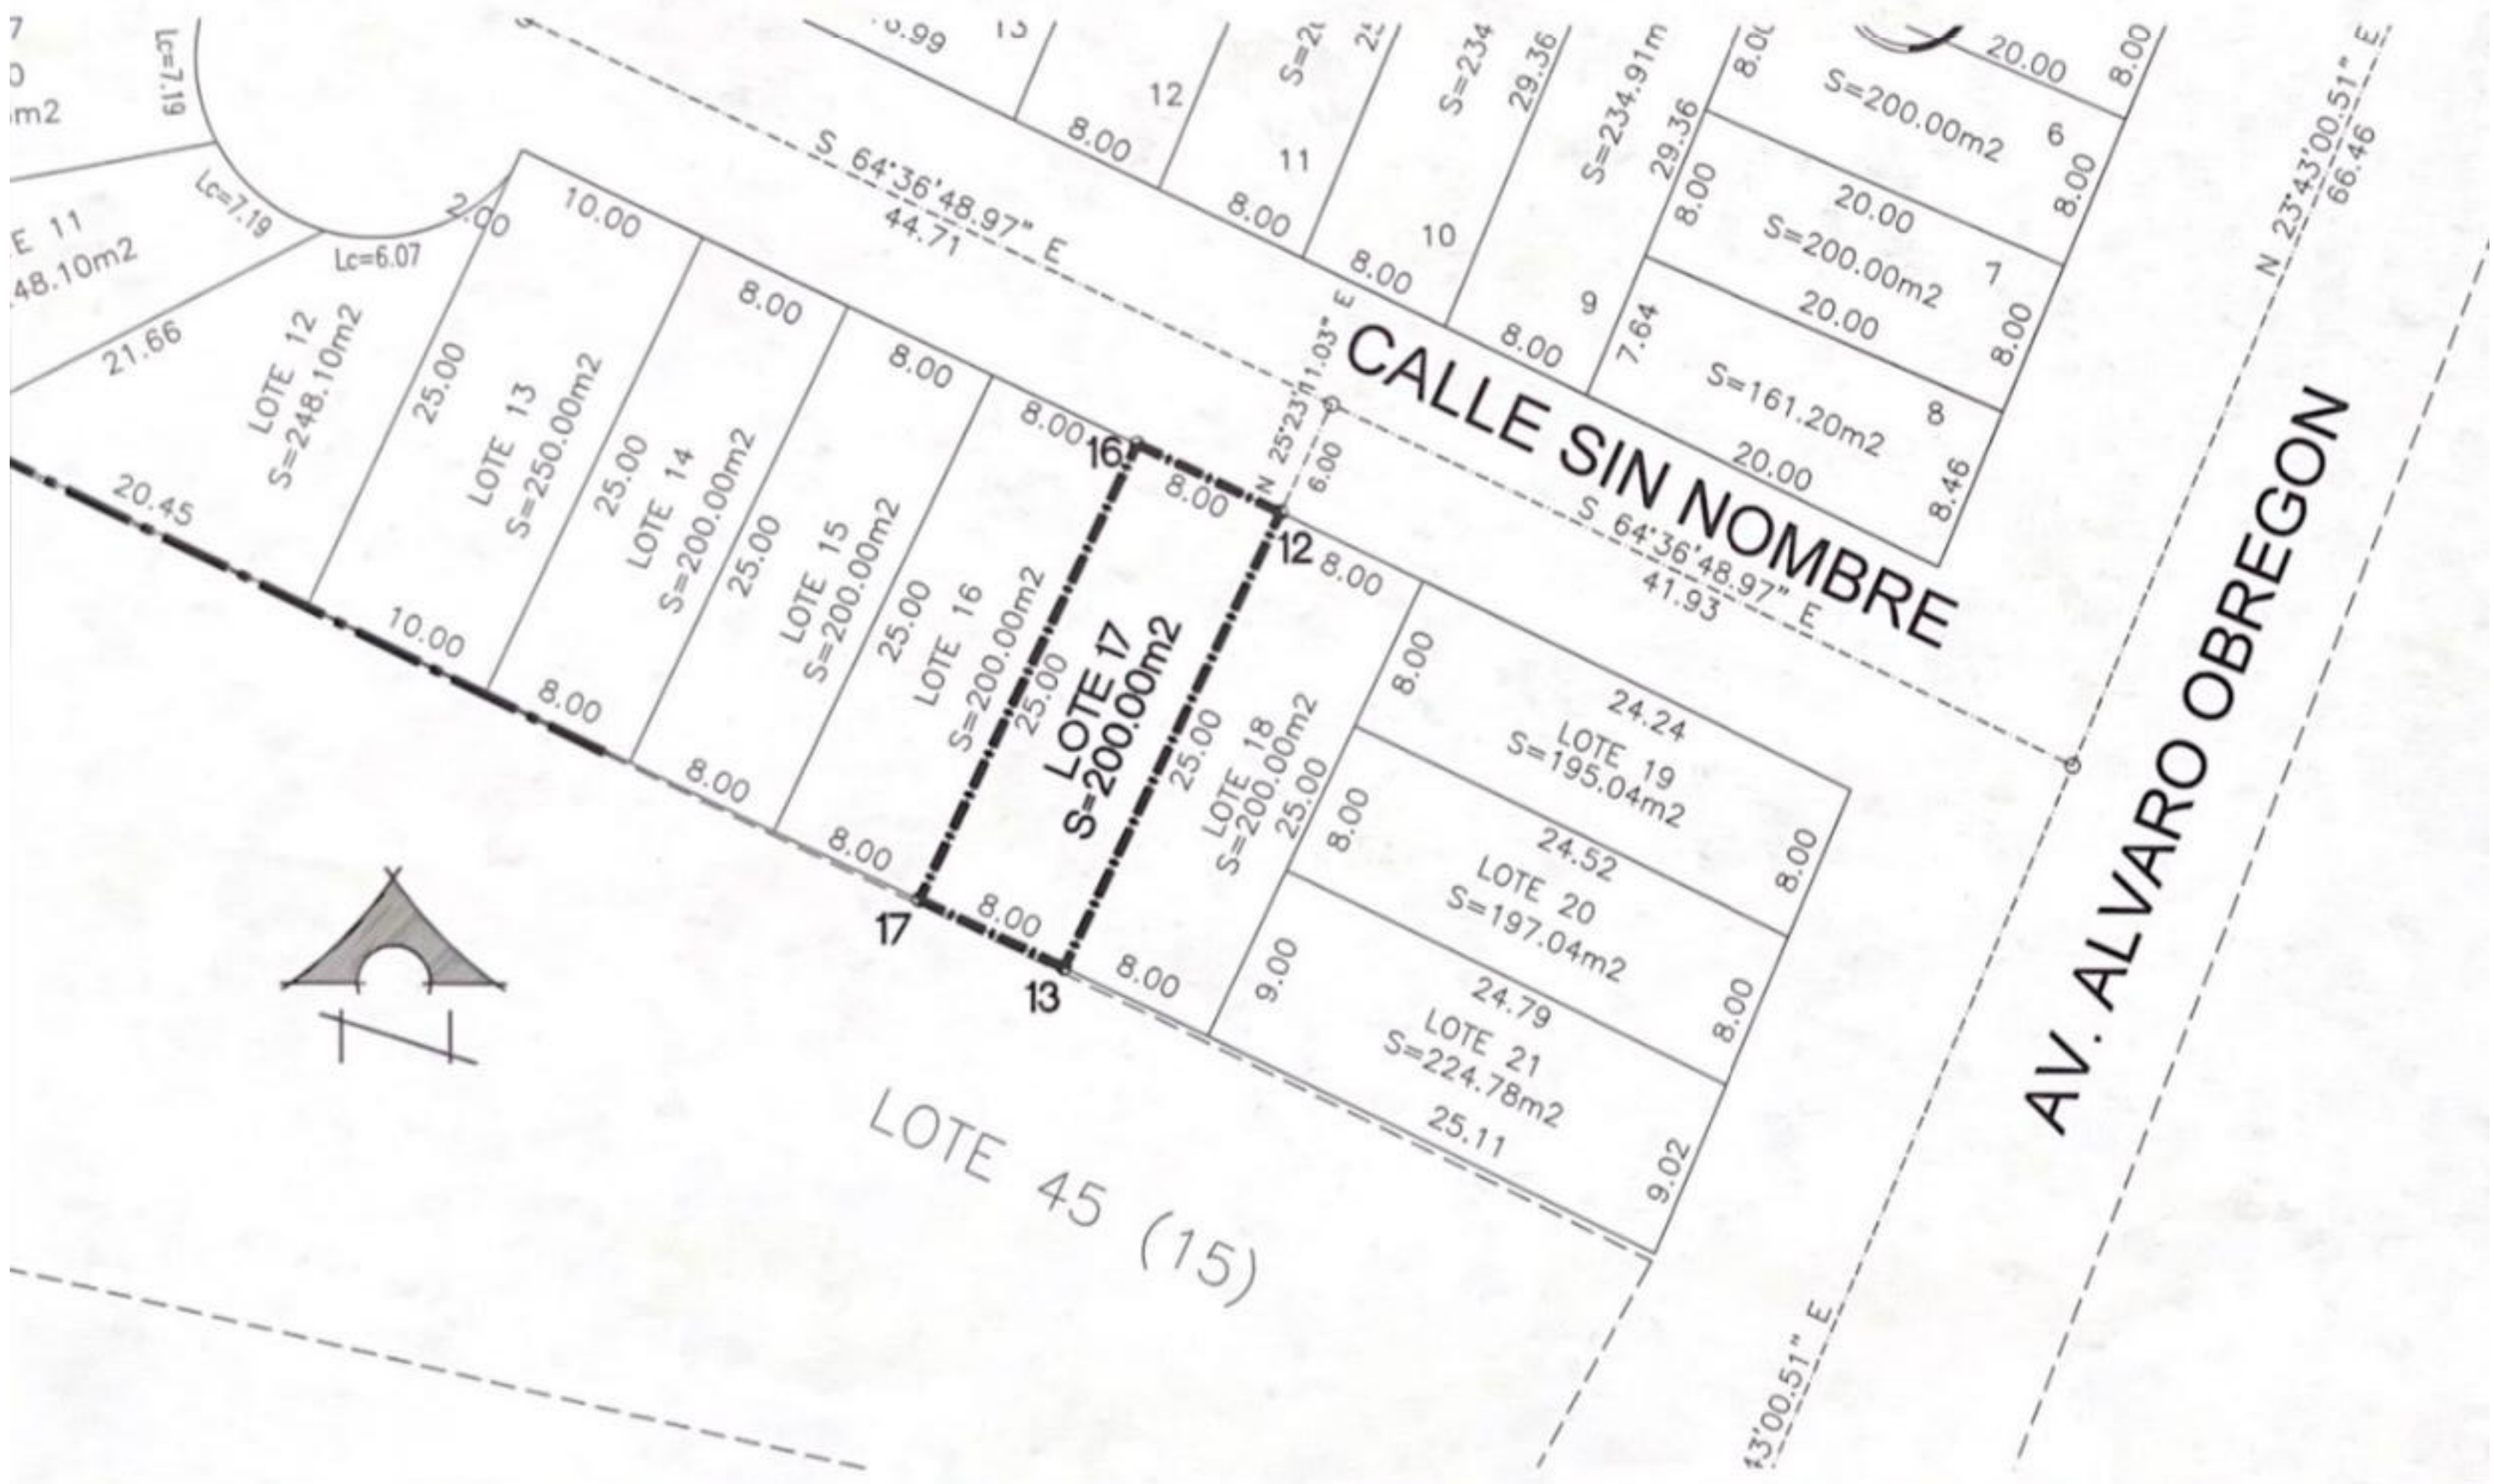


CUADRO DE CONSTRUCCION DEL LOTE 16, MZA 3

LADO		RUMBO	DISTANCIA	V	COORDENADAS		COLINDANTES
EST	PV				Y	X	
				16	3,591,362.5492	490,037.8775	
16	19	N 64°36'48.97" W	8.000	19	3,591,365.9790	490,030.6500	CALLE SIN NOMBRE
19	20	S 25°29'00.71" W	25.000	20	3,591,343.4112	490,019.8937	LOTE 15
20	17	S 64°36'48.97" E	8.000	17	3,591,339.9814	490,027.1212	LOTE 45 (15)
17	16	N 25°29'00.85" E	25.000	16	3,591,362.5492	490,037.8775	LOTE 17

SUPERFICIE = 200.00 m²

CUADRO DE CONSTRUCCION DE LIGA

LADO		RUMBO	DISTANCIA	V	COORDENADAS	
EST	PV				Y	X'
				20	3,591,343.4112	490,019.8937
20	21	N 25°29'16.06" E	25.027	21	3,591,366.0027	490,030.6634
21	III-080	N 23°18'42.89" E	892.916	III-080	3,592,186.0246	490,384.0228
III-080	III-081	S 79°10'21.29" W	319.900	III-081	3,592,125.9310	490,069.8180
III-081	20	S 03°39'01.76" W	784.111	20	3,591,343.4112	490,019.8937

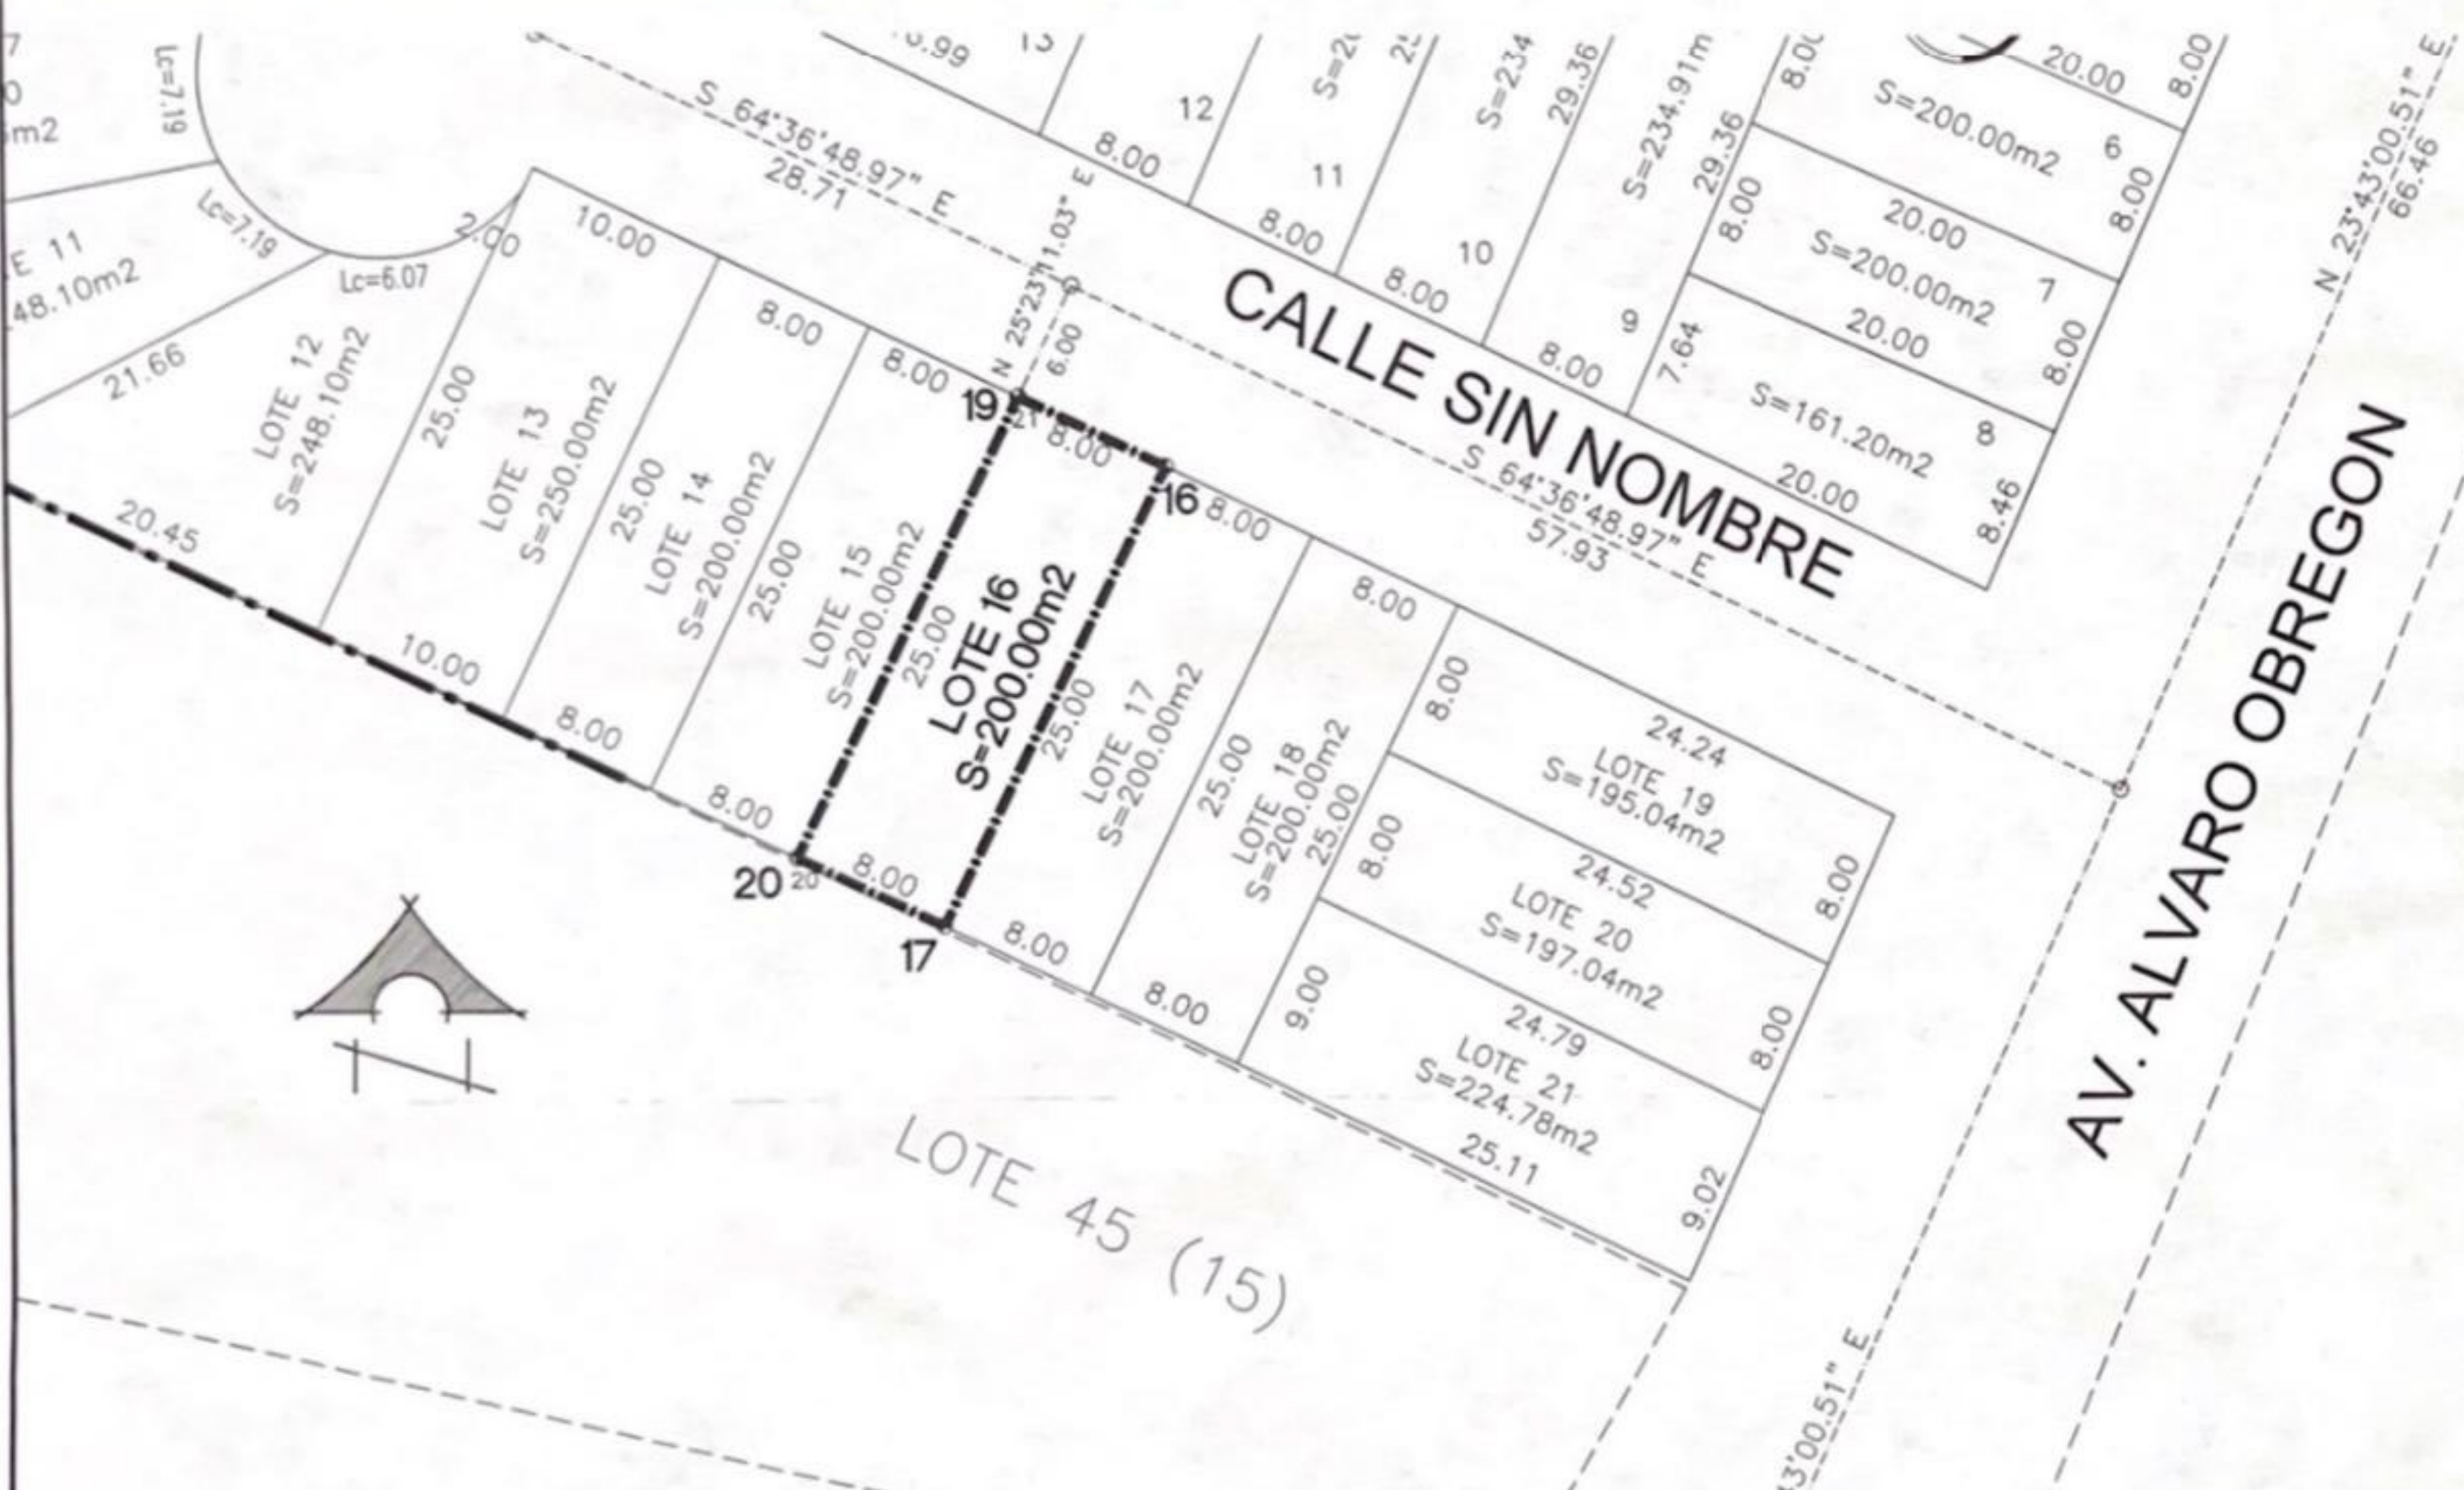


CUADRO DE CONSTRUCCION DEL LOTE 15, MZA 3

LADO		RUMBO	DISTANCIA	V	COORDENADAS		COLINDANTES
EST	PV				Y	X	
				19	3,591,365.9790	490,030.6500	
19	22	N 64°36'48.97" W	8.000	22	3,591,369.4087	490,023.4225	CALLE SIN NOMBRE
22	23	S 25°29'00.71" W	25.000	23	3,591,346.8410	490,012.6662	LOTE 14
23	20	S 64°36'47.12" E	8.000	20	3,591,343.4112	490,019.8937	LOTE 45 (15)
20	19	N 25°29'00.90" E	25.000	19	3,591,365.9790	490,030.6500	LOTE 16

SUPERFICIE = 200.000 m²

CUADRO DE CONSTRUCCION DE LIGA

LADO		RUMBO	DISTANCIA	V	COORDENADAS	
EST	PV				Y	X
				20	3,591,343.4112	490,019.8937
20	19	N 25°29'16.06" E	25.000	19	3,591,366.0027	490,030.6634
19	III-080	N 23°18'42.89" E	892.916	III-080	3,592,186.0246	490,384.0228
III-080	III-081	S 79°10'21.29" W	319.900	III-081	3,592,125.9310	490,069.8180
III-081	20	S 03°39'01.76" W	784.111	20	3,591,343.4112	490,019.8937

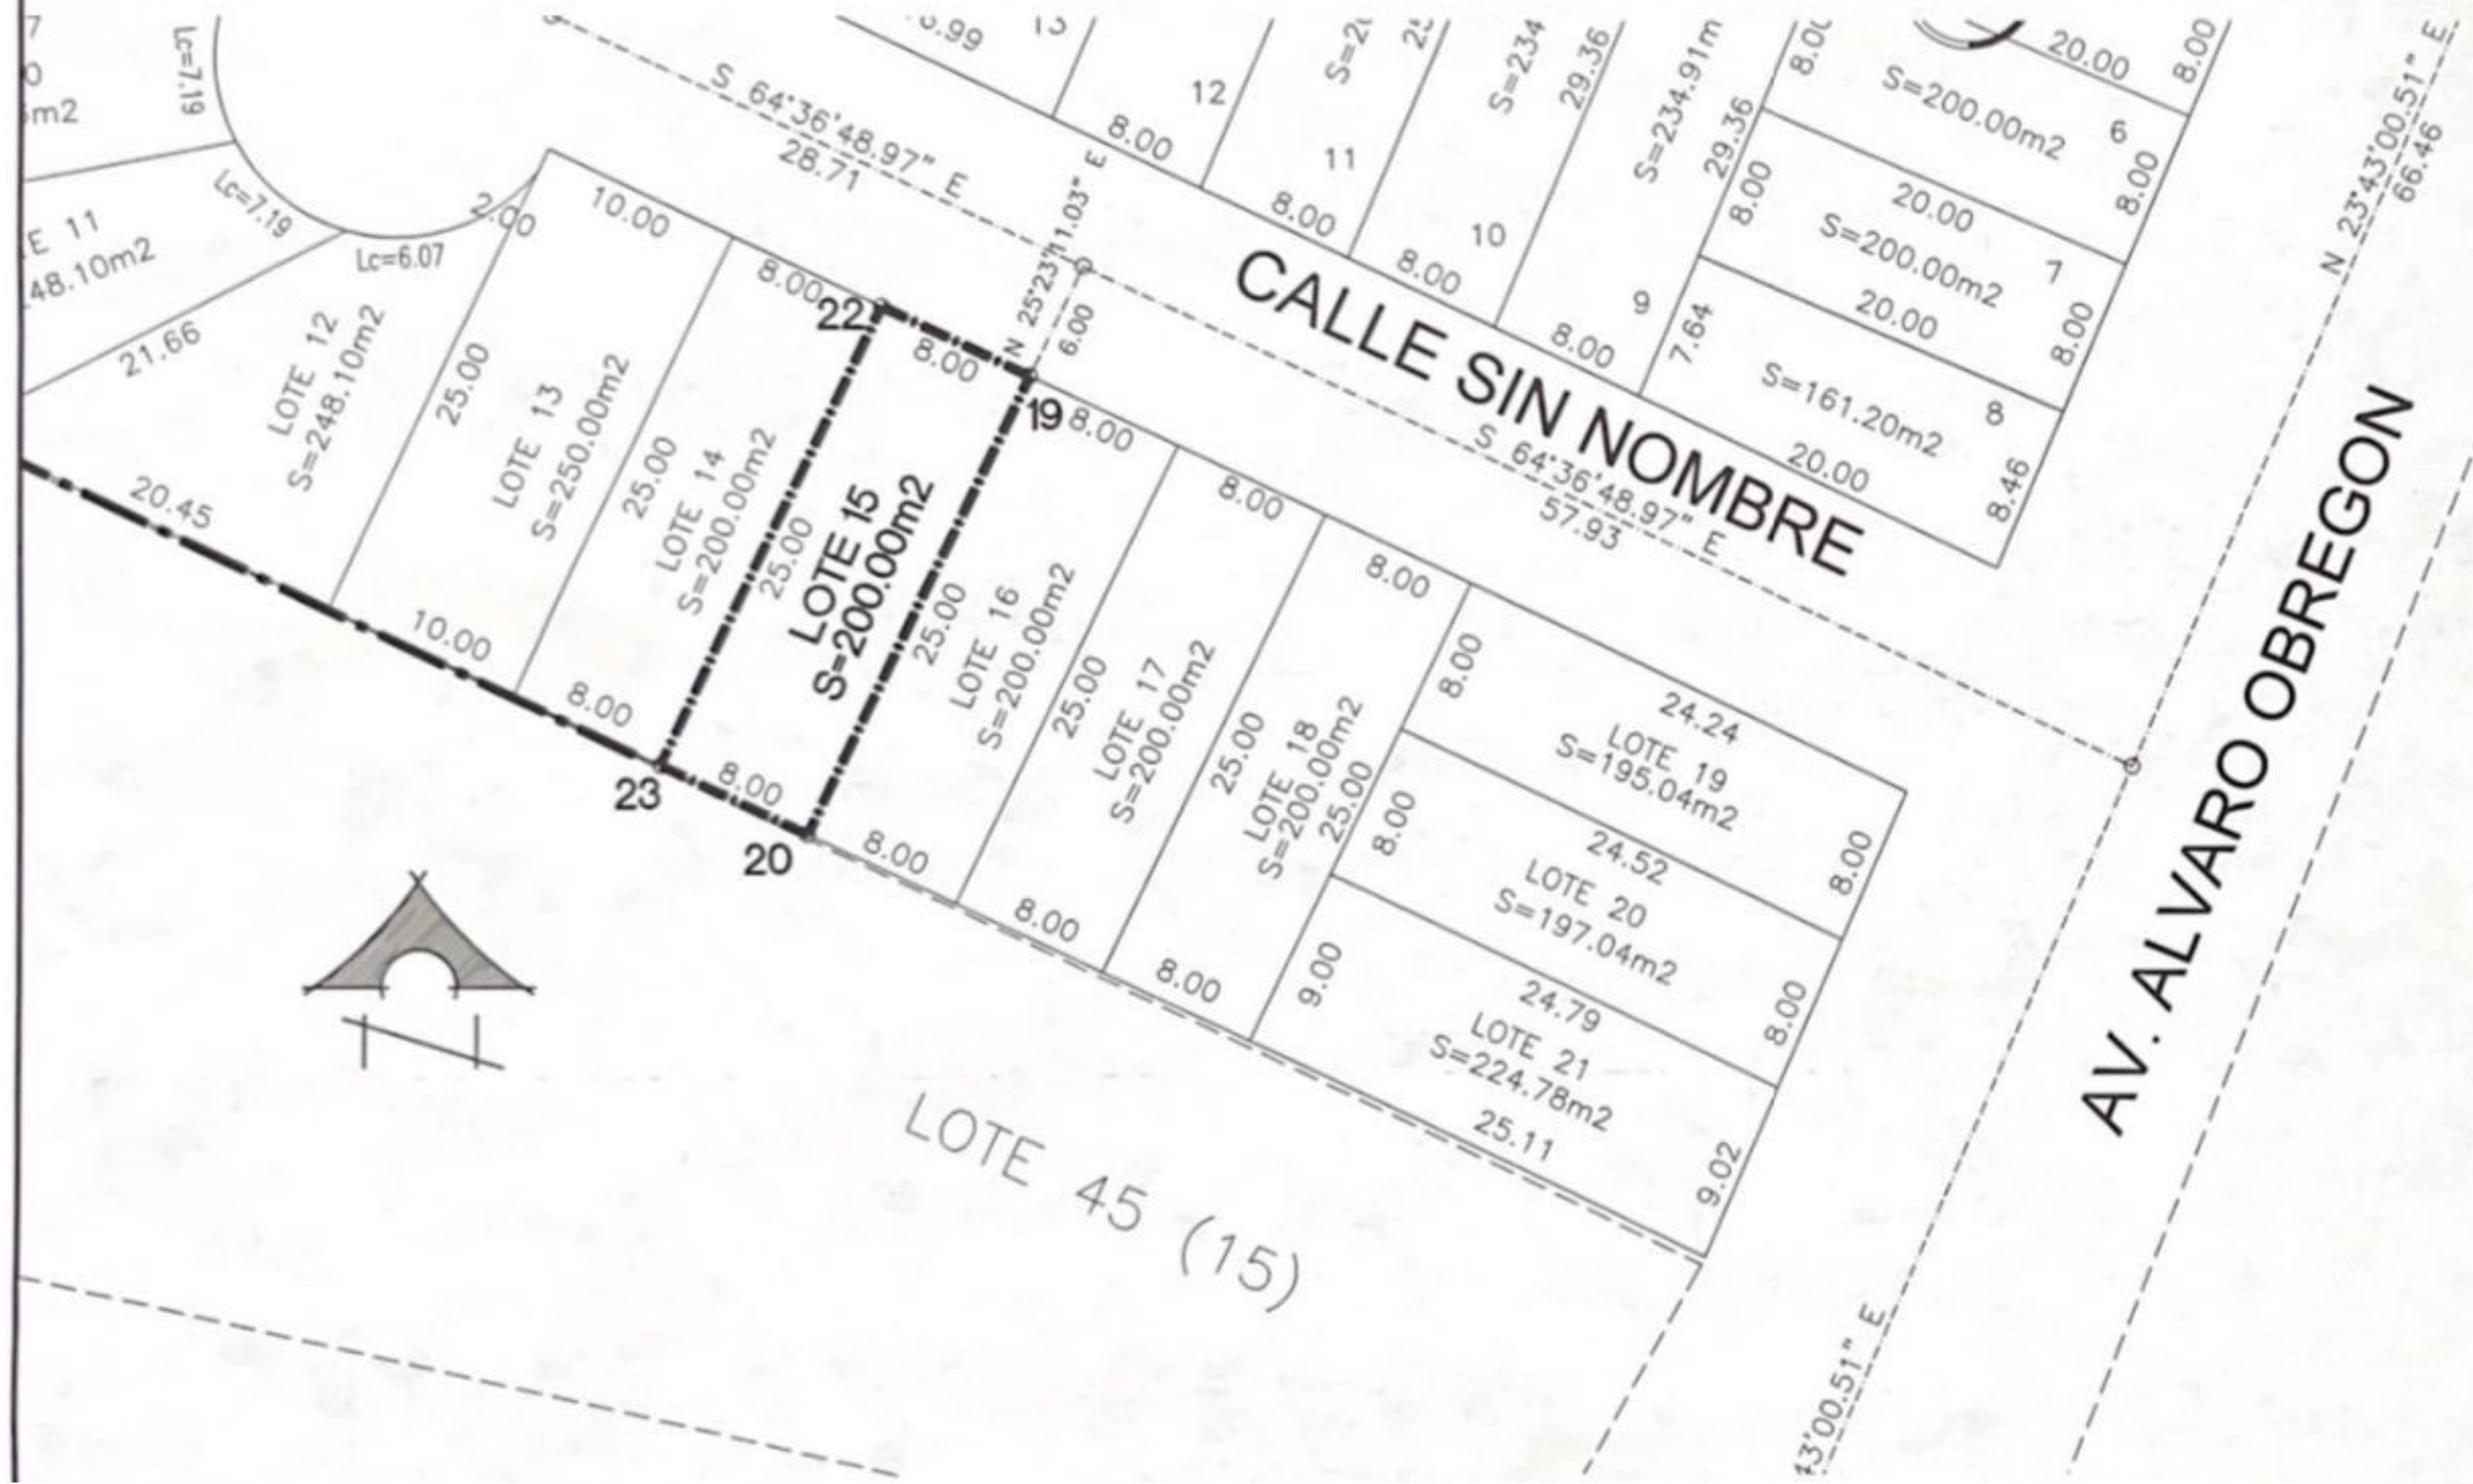


CUADRO DE CONSTRUCCION DEL LOTE 14, MZA 3

LADO		RUMBO	DISTANCIA	V	COORDENADAS		COLINDANTES
EST	PV				Y	X	
				24	3,591,369.4087	490,023.4225	
24	27	N 64°36'49.13" W	8.000	27	3,591,372.8385	490,016.1950	CALLE SIN NOMBRE
27	28	S 25°29'00.71" W	25.000	28	3,591,350.2708	490,005.4387	LOTE 13
28	25	S 64°36'48.97" E	8.000	25	3,591,346.8410	490,012.6662	LOTE 45 (15)
25	24	N 25°29'00.71" E	25.000	24	3,591,369.4087	490,023.4225	LOTE 15

SUPERFICIE = 200.000 m²

CUADRO DE CONSTRUCCION DE LIGA

LADO		RUMBO	DISTANCIA	V	COORDENADAS	
EST	PV				Y	X
				28	3,591,350.2708	490,005.4387
28	27	N 25°29'00.71" E	25.000	27	3,591,372.8385	490,016.1950
27	III-080	N 24°20'19.05" E	892.507	III-080	3,592,186.0246	490,384.0228
III-080	III-081	S 79°10'21.29" W	319.900	III-081	3,592,125.9310	490,069.8180
III-081	28	S 04°44'40.70" W	778.327	28	3,591,350.2708	490,005.4387

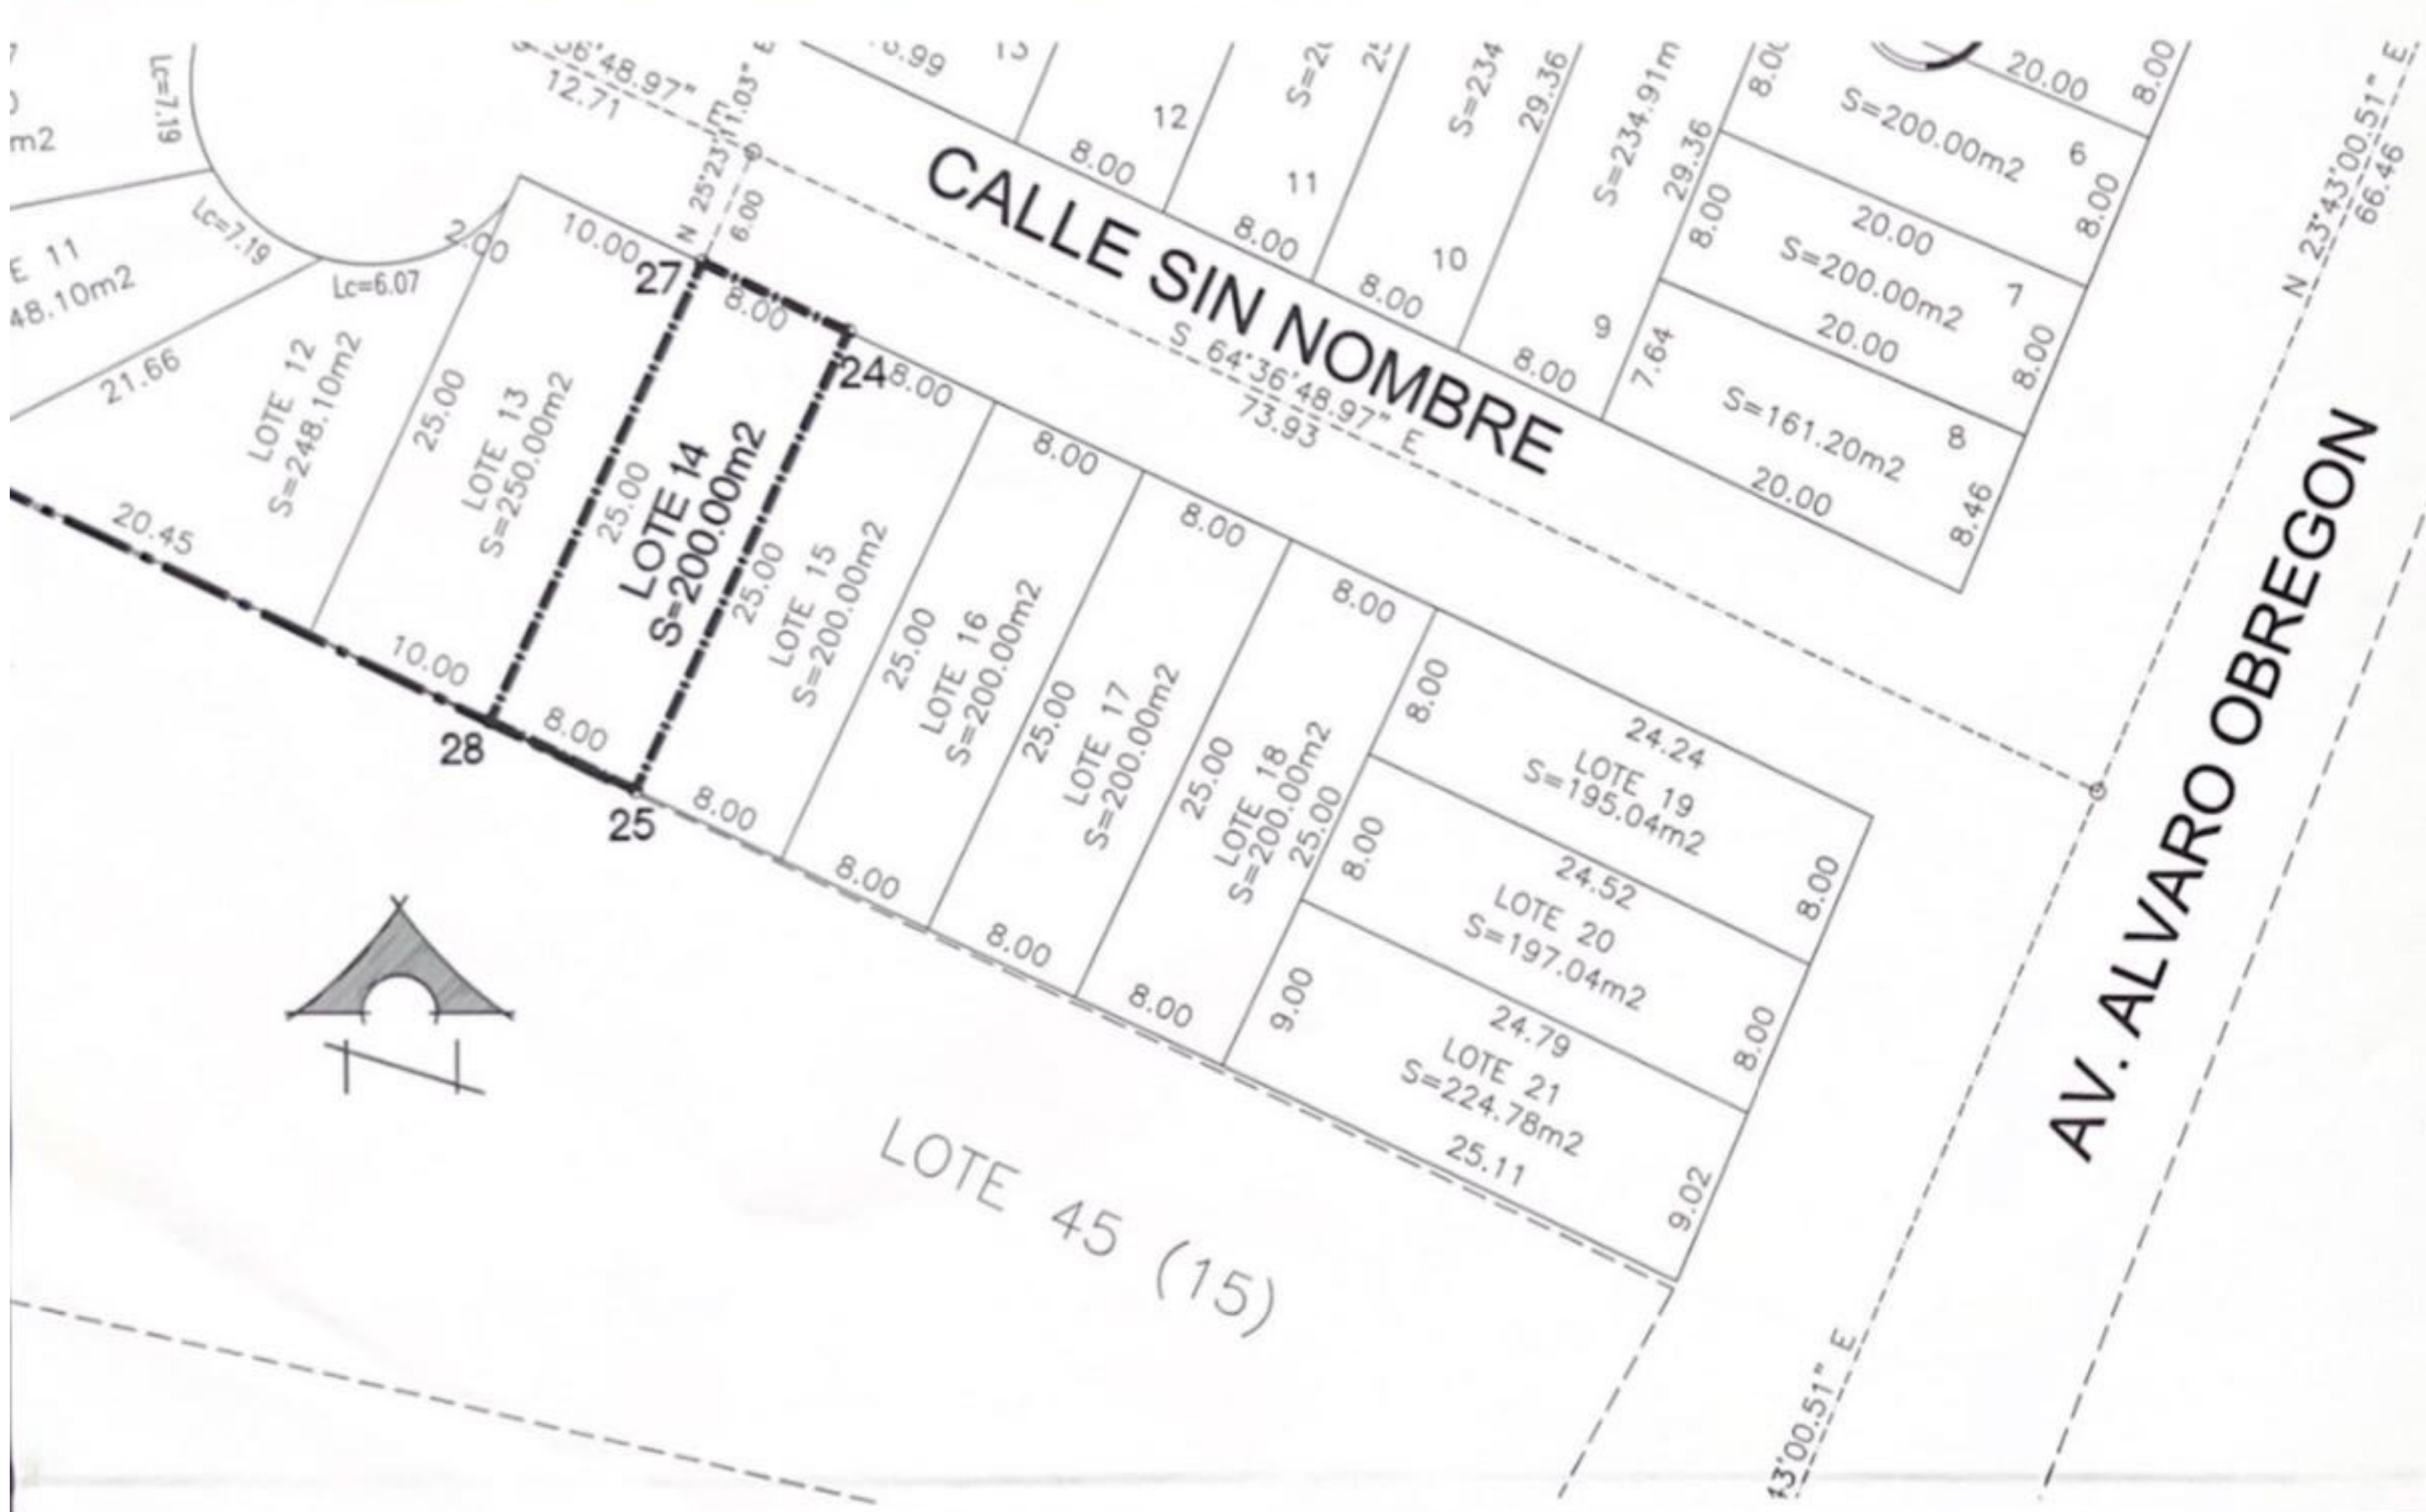


CUADRO DE CONSTRUCCION DEL LOTE 13, MZA 3

LADO		RUMBO	DISTANCIA	V	COORDENADAS		COLINDANTES
EST	PV				Y	X	
				29	3,591,377.1257	490,007.1606	
29	30	S 25°29'00.71" W	25.000	30	3,591,354.5580	489,996.4043	LOTE 12
30	28	S 64°36'48.97" E	10.000	28	3,591,350.2708	490,005.4387	LOTE 45 (15)
28	27	N 25°29'00.71" E	25.000	27	3,591,372.8385	490,016.1950	LOTE 14
27	29	N 64°36'48.84" W	10.000	29	3,591,377.1257	490,007.1606	CALLE SIN NOMBRE

SUPERFICIE = 250.000 m²

CUADRO DE CONSTRUCCION DE LIGA

LADO		RUMBO	DISTANCIA	V	COORDENADAS	
EST	PV				Y	X
				28	3,591,350.2708	490,005.4387
28	27	N 25°29'00.71" E	25.000	27	3,591,372.8385	490,016.1950
27	II-080	N 24°20'19.05" E	892.507	II-080	3,592,186.0246	490,384.0228
II-080	III-081	S 79°10'21.29" W	319.900	III-081	3,592,125.9310	490,069.8180
III-081	28	S 04°44'40.70" W	778.327	28	3,591,350.2708	490,005.4387

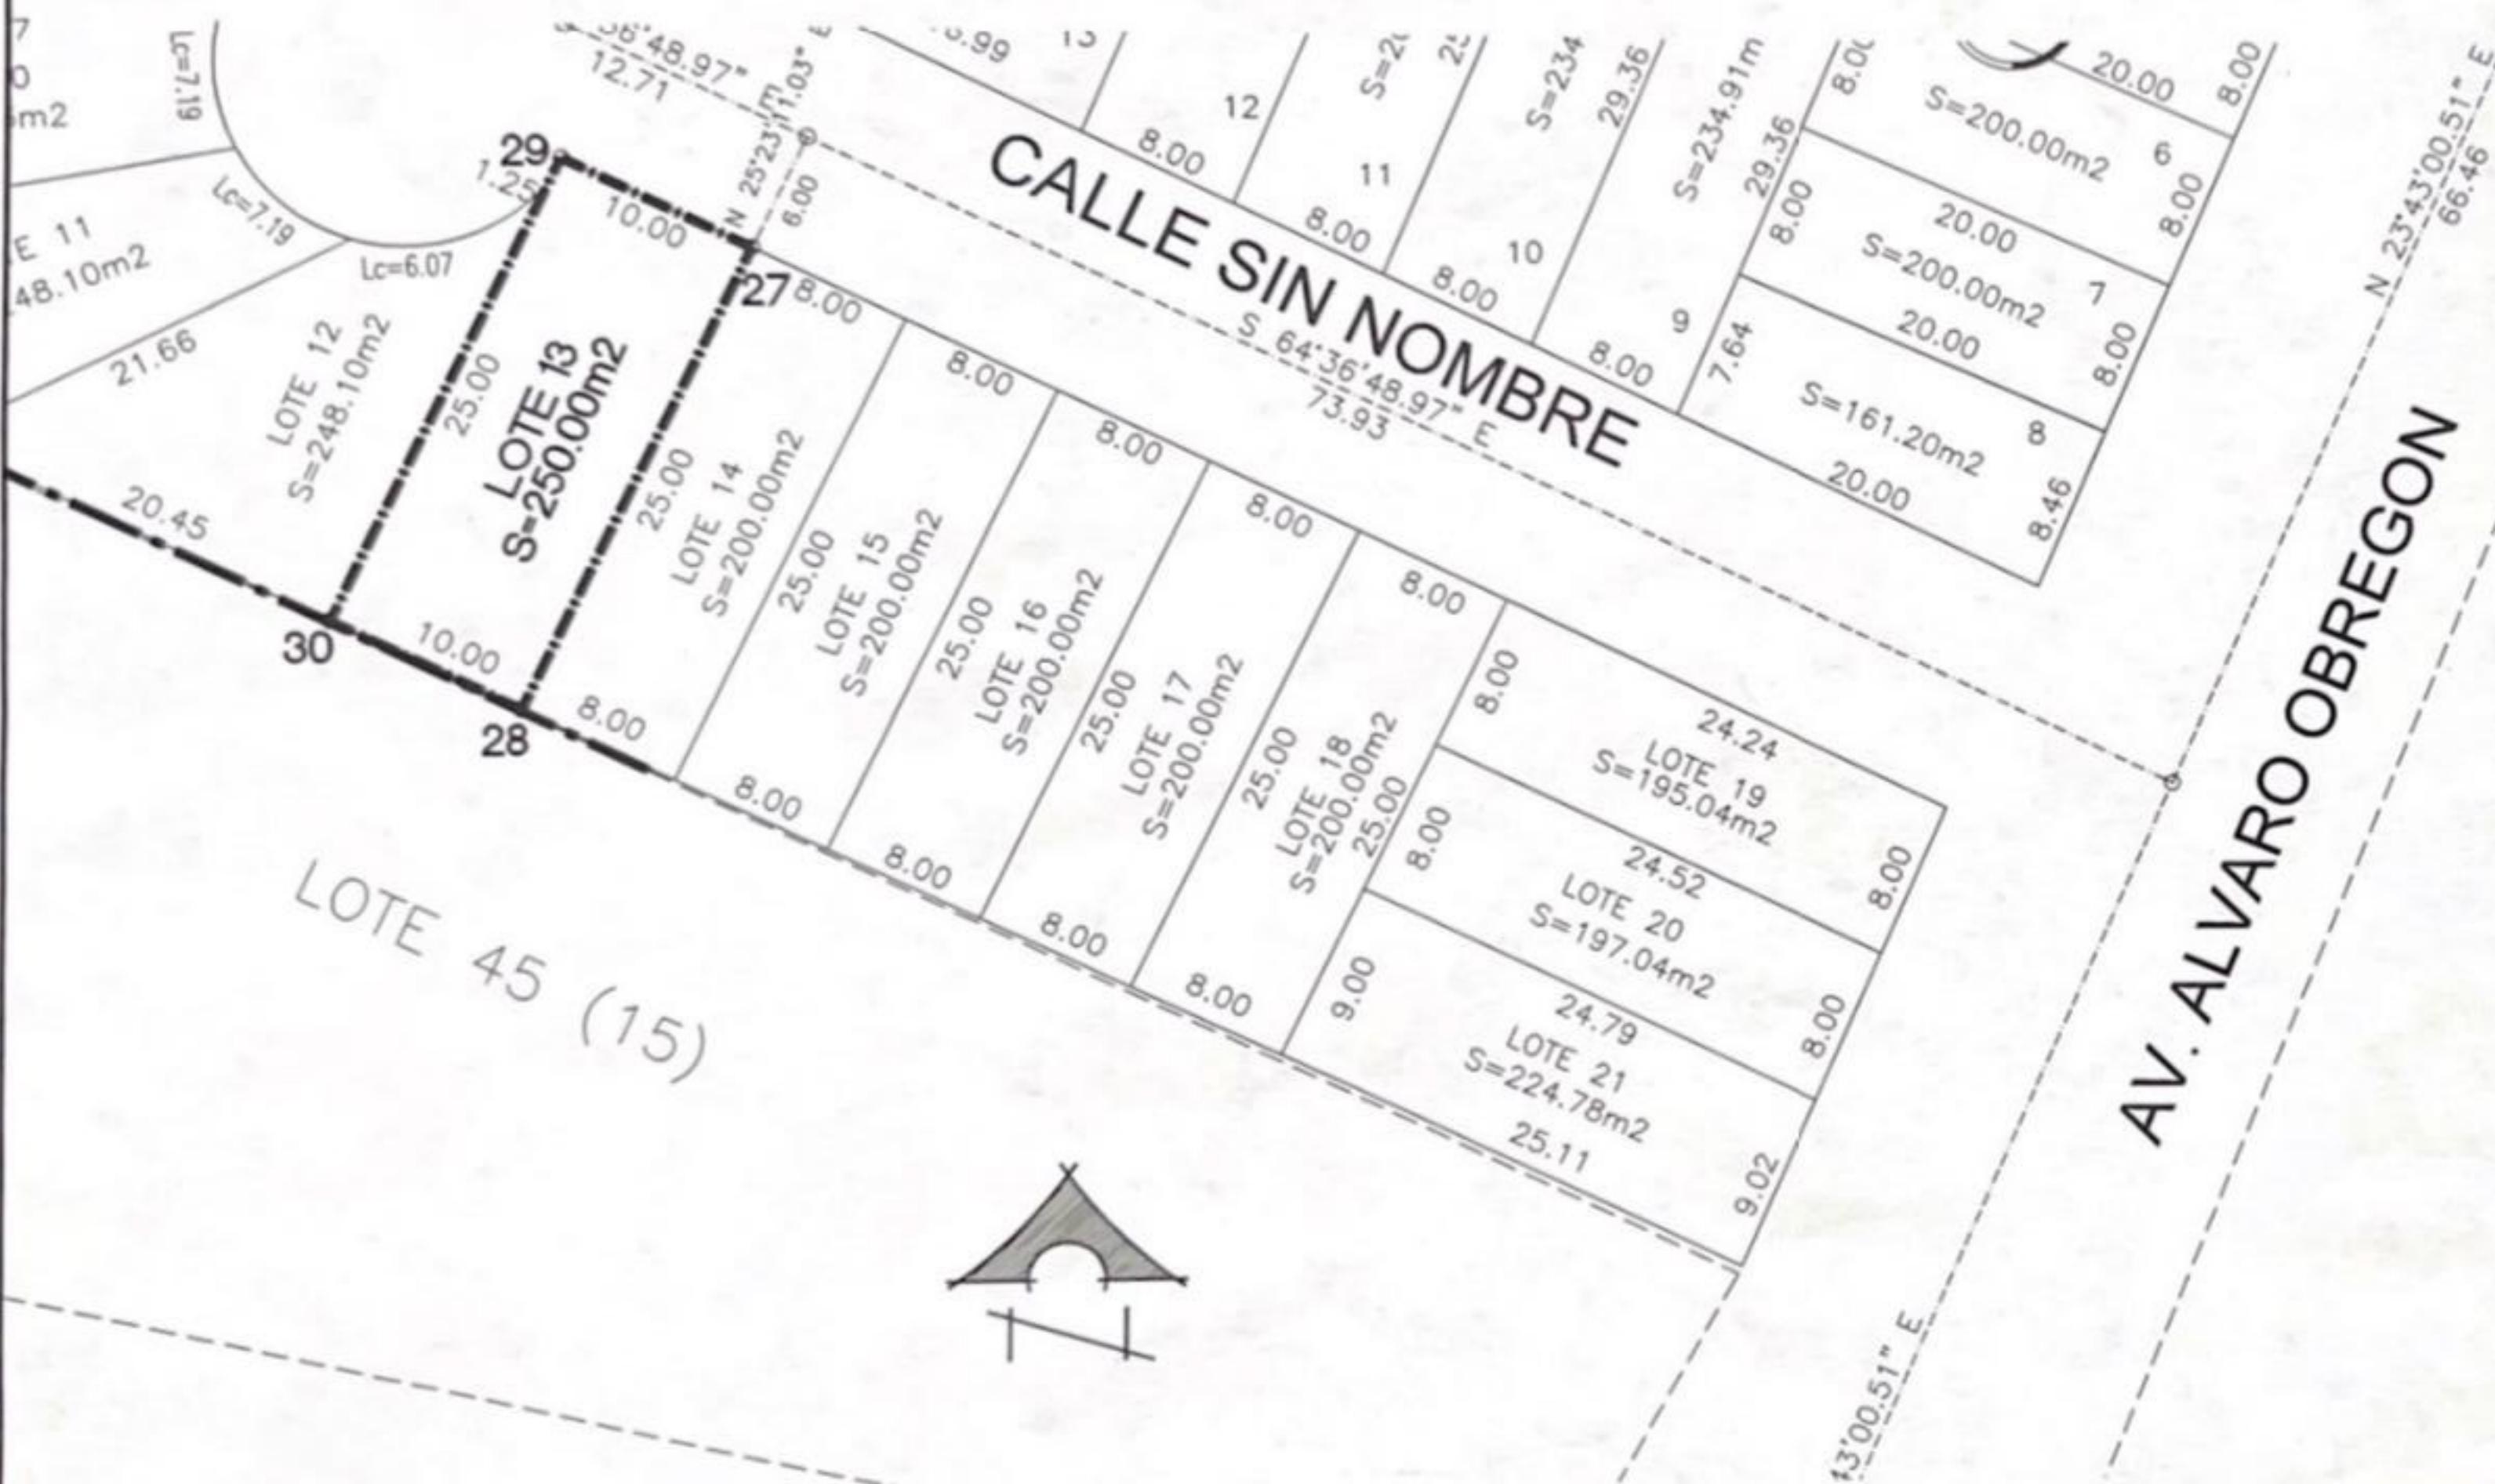

CUADRO DE CONSTRUCCION DEL LOTE 12, MZA 3

LADO		RUMBO	DISTANCIA	V	COORDENADAS		COLINDANTES
EST	PV				Y	X	
				31	3,591,363.3260	489,977.9277	
31	30	S 64°36'48.97" E	20.45	30	3,591,354.5580	489,996.4043	LOTE 45 (15)
30	33	N 25°29'00.71" E	23.75	33	3,591,375.9990	490,006.6236	LOTE 13
33	35	S 72°51'32.14" W CENTRO DE CURVA DELTA = 66°1'0.52" RADIO = 9.000	9.805	35	3,591,373.1091	489,997.2538	CALLE SIN NOMBRE
					34	3,591,381.7658	
		LONG. CURVA = 10.370					
		SUB.TAN. = 5.846					
35	31	S 63°09'03.12" W	21.66	31	3,591,363.3260	489,977.9277	LOTE 11

SUPERFICIE = 251.13 m²

CUADRO DE CONSTRUCCION DE LIGA

LADO		RUMBO	DISTANCIA	V	COORDENADAS	
EST	PV				Y	X
				31	3,591,363.3260	489,977.9277
31	35	N 63°09'07.01" E	21.662	35	3,591,373.1089	489,997.2543
35	III-080	N 25°26'38.89" E	900.234	III-080	3,592,186.0246	490,384.0228
III-080	III-081	S 79°10'21.29" W	319.900	III-081	3,592,125.9310	490,069.8180
III-081	31	S 06°52'14.69" W	768.121	31	3,591,363.3260	489,977.9277

